


SECOND FLOOR PLAN
COMMON AREA 2,079 SF
SCALE 1/8"=1'-0"

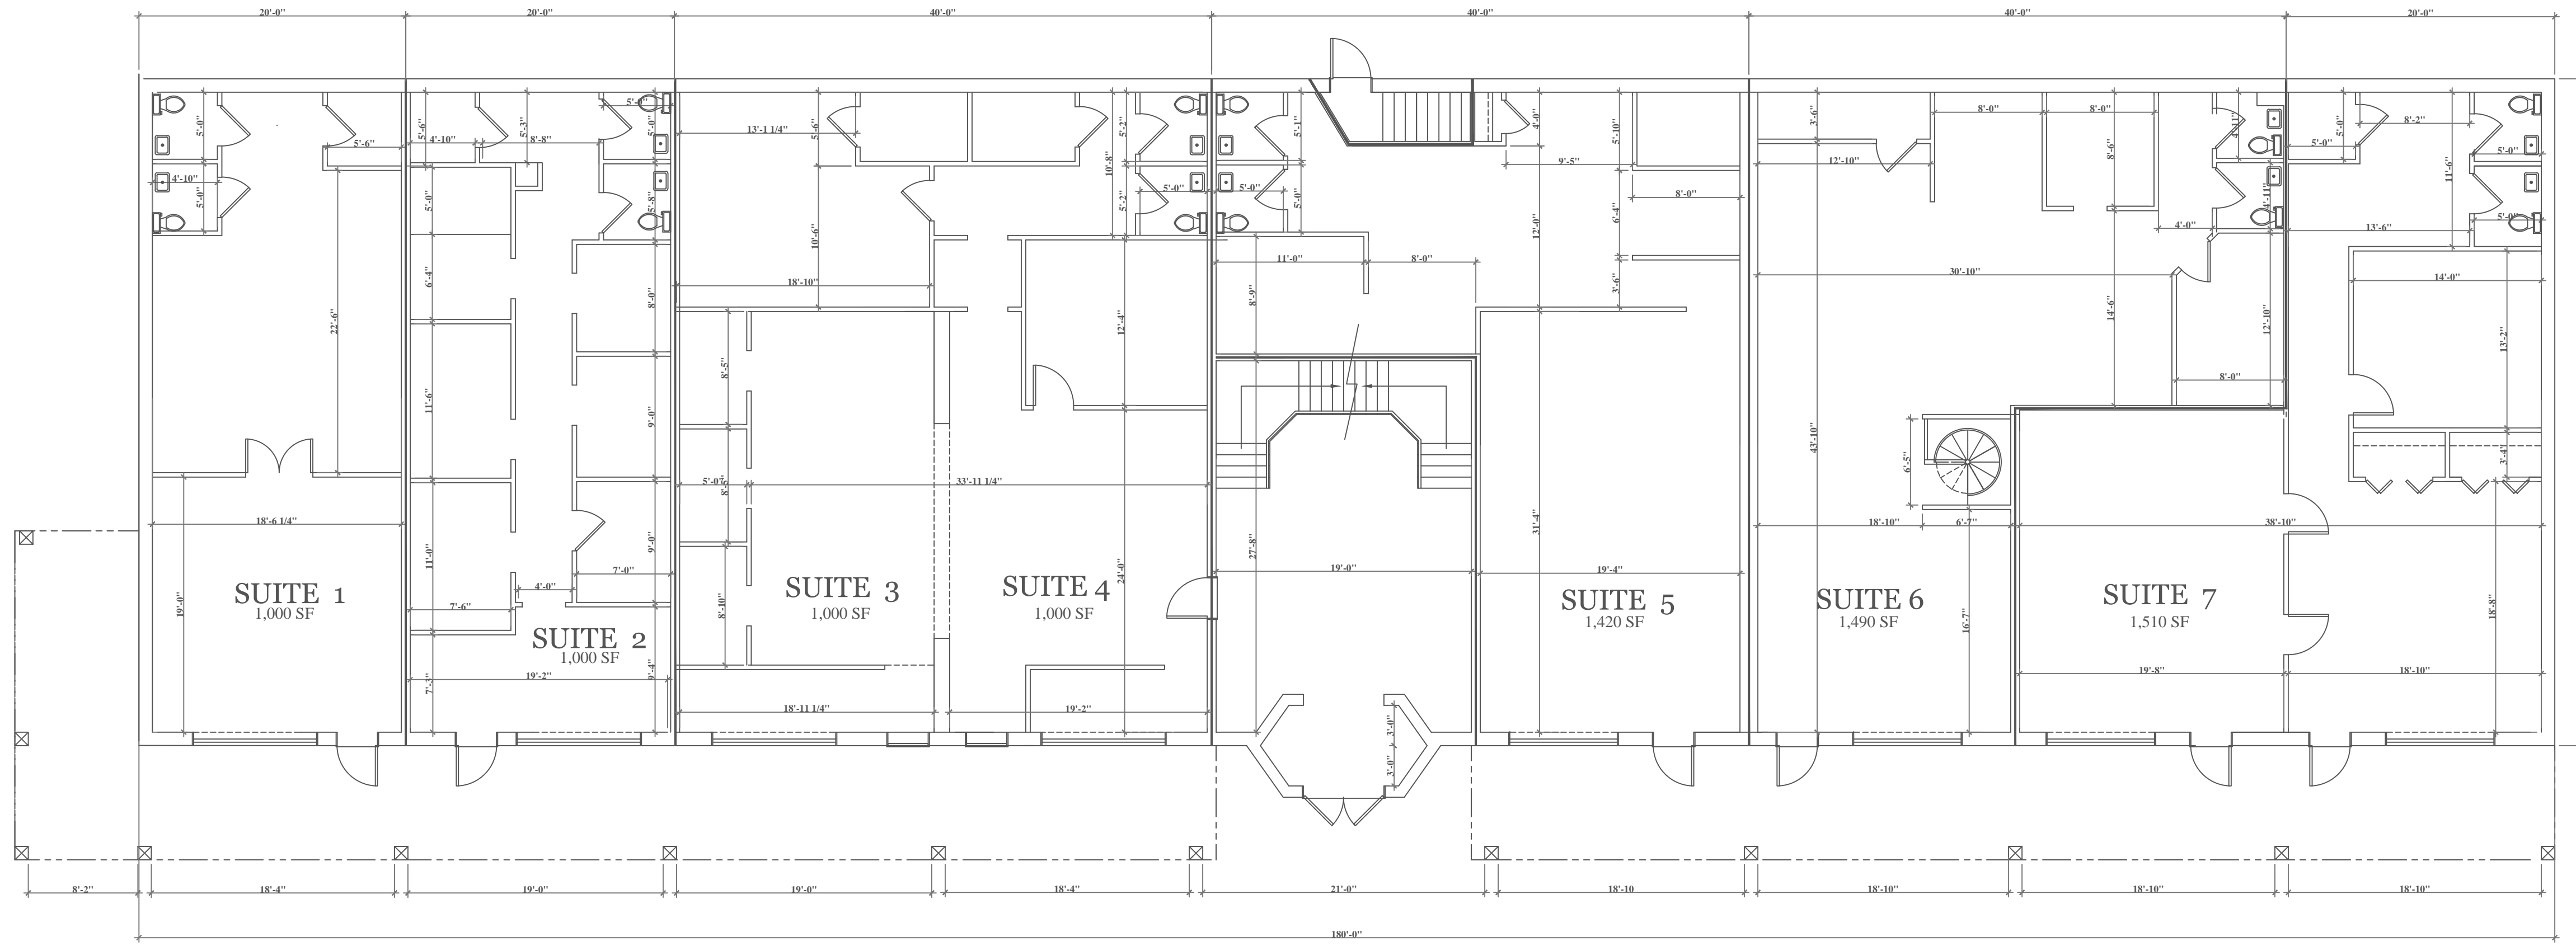

FIRST FLOOR PLAN
COMMON AREA 664 SF
SCALE 1/8"=1'-0"

NOTES:

R.C. Searles Associates
Exclusive Home Designers
Design / Build
Phone No. 17 Glenwood St.
(508) 466-3202 Holden Ma.

NOTICE OF COPYRIGHT
Pursuant to the Federal Copyright Act, these plans whether a preliminary layout or final design, are the property of R.C. Searles Associates. All rights are reserved. No part of these plans may be reproduced, stored in a retrieval system, or transmitted in any form or by any means, electronic, mechanical, photocopying, recording, or by any information storage and retrieval system, without the prior written permission of R.C. Searles Associates. These plans may be used only once, unless a signed written agreement between this office and client is approved. Any re-drawing, tracing, reproduction, re-use or formation of derivative work is expressly prohibited and any violators will be prosecuted to the fullest extent of the law.

PICADILLY PLAZA
490 SHREWSBURY ST.
WORCESTER, MA

FIRST & SECOND
FLOOR PLANS

PP 01.10.23

DATE: 2/23/2023

SCALE: AS NOTED

DRAWN BY: RWS

CHECKED BY: RCS

Sheet 2 OF 2

2