


Design, Bitches
2718 W Avenue 34
Los Angeles, CA 90065
323.855.6866
323.717.3536

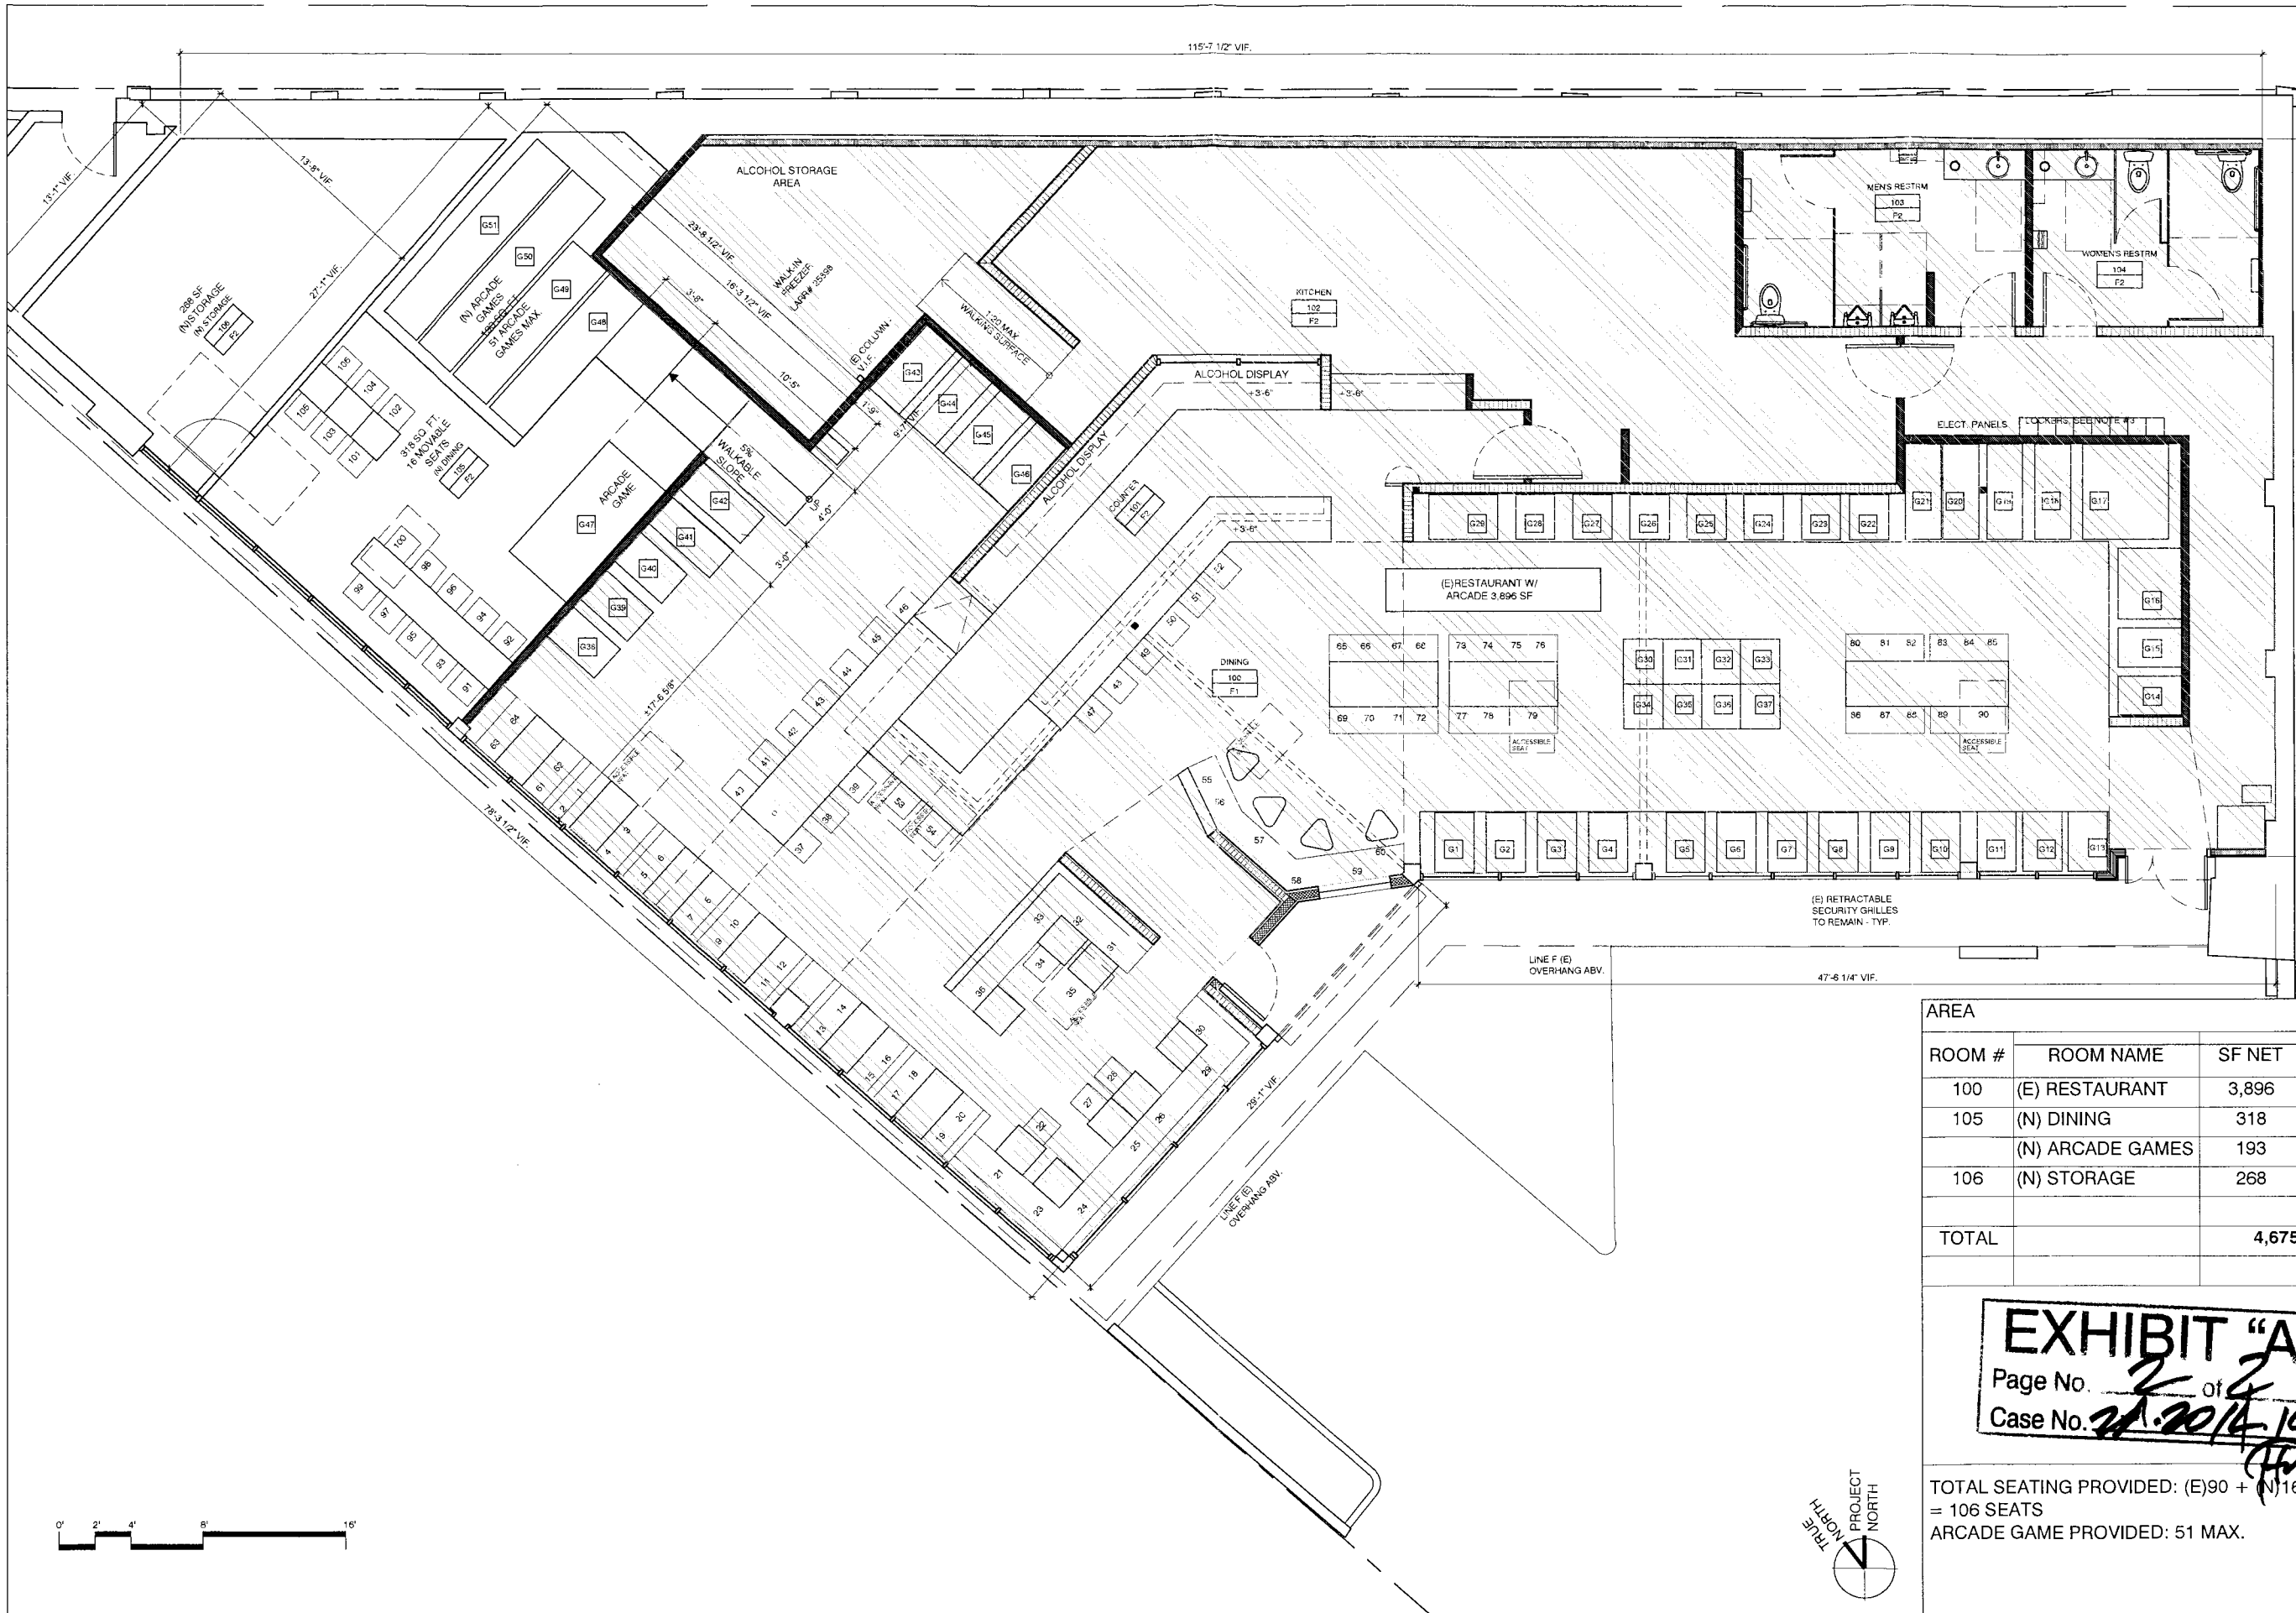

BUTTON MASH EXPANSION
1391 W. SUNSET BLVD.
LOS ANGELES, CA 90026
1913

01.17.2020 PLAN APPROVAL



AREA		
ROOM #	ROOM NAME	SF NET
100	(E) RESTAURANT	3,896
105	(N) DINING	318
	(N) ARCADE GAMES	193
106	(N) STORAGE	268
TOTAL		4,675

EXHIBIT "A"
Page No. 2 of 2
Case No. 20-2014-1511-CUB-PA1

FLOOR PLAN

TOTAL SEATING PROVIDED: (E) 90 + (N) 16
= 106 SEATS
ARCADE GAME PROVIDED: 51 MAX.

A2.1

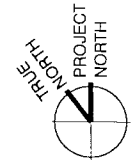 

SCALE
1/4" = 1'-0"

1 NOTES

FLOOR PLAN

ZA-2014-1511-CUB-CURAI