


Animart
 Pet Store
 Waunakee, Wisconsin

No.	Description	Date

Drawing Name	
Exterior Elevations - Dimensioned	
Project number	B15010
Sheet number	A2.1

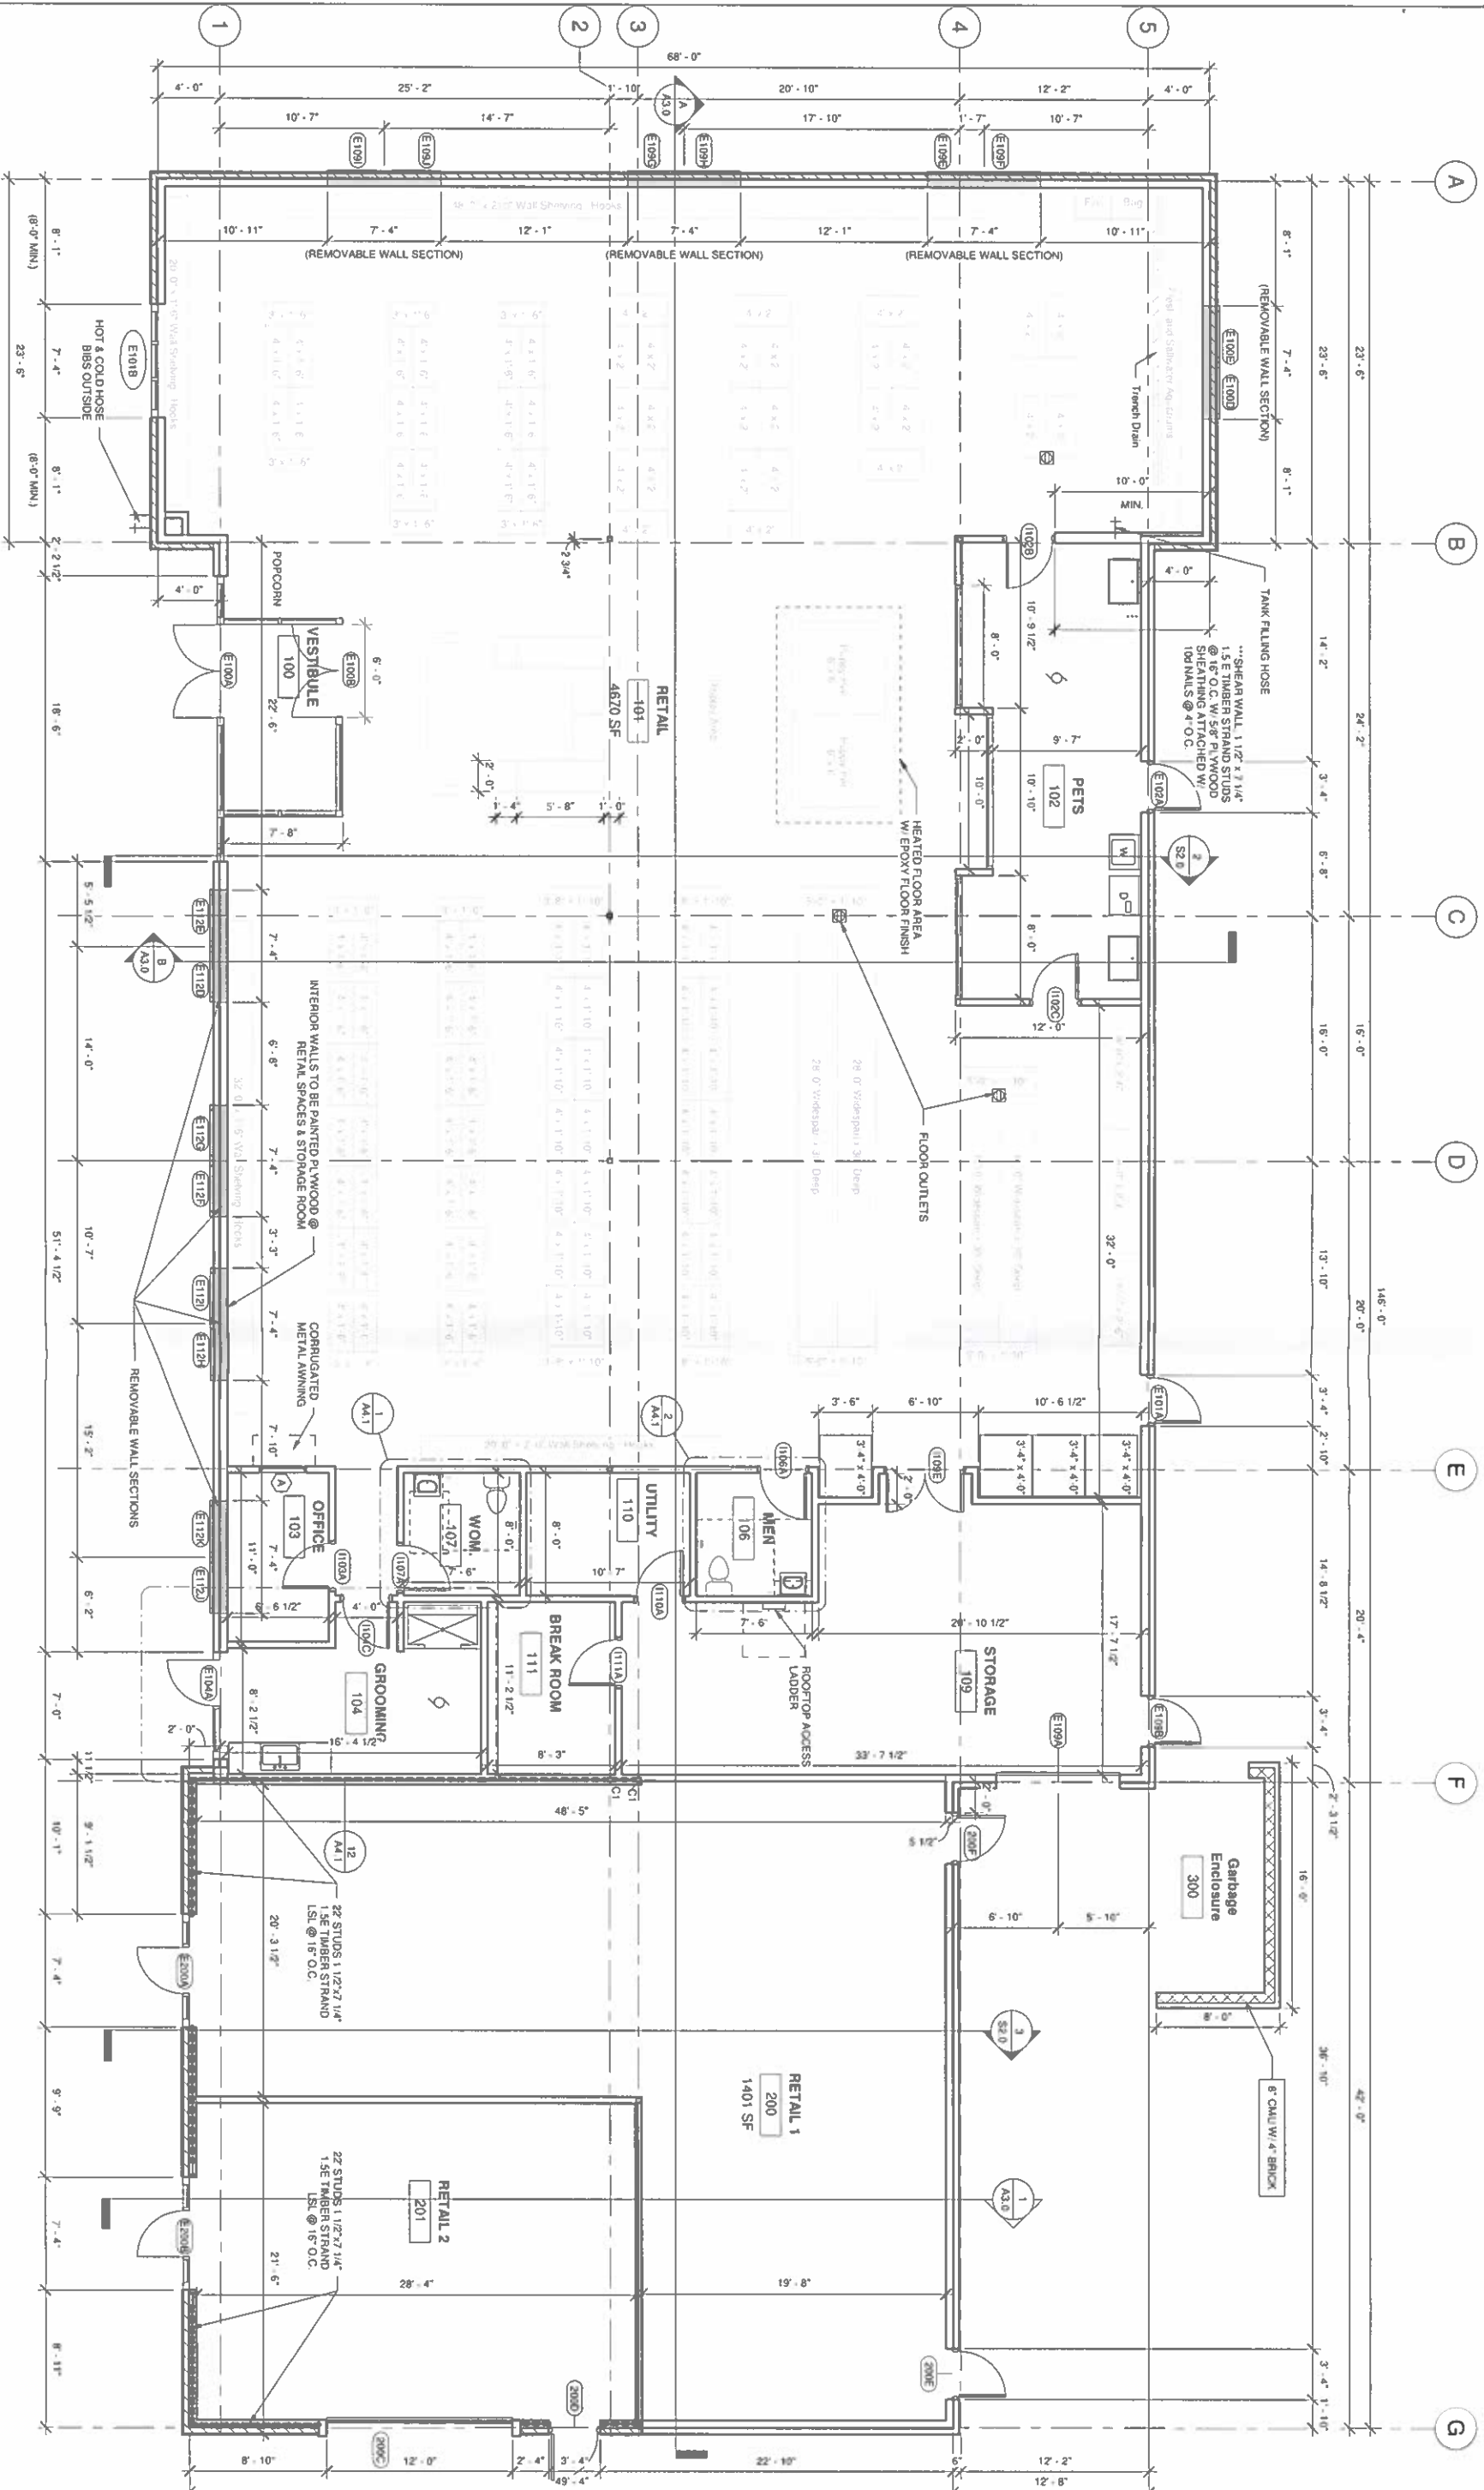

1 Main Level
 A1.0 3/16" = 1'-0"

<p>JEWELL associates engineers, inc. Engineers - Surveyors - Architects</p> <p>560 Sunrise Drive Spring Green, WI 53588 phone: 608-586-7494 fax: 608-586-9322</p> <p><small>THIS DOCUMENT IS THE PROPERTY OF JEWELL ASSOCIATES ENGINEERS, SURVEYORS AND ARCHITECTS. IT IS TO BE USED ONLY FOR THE PROJECT AND SITE SPECIFICALLY IDENTIFIED HEREIN. NO PART OF THIS DOCUMENT IS TO BE REPRODUCED OR TRANSMITTED IN ANY FORM OR BY ANY MEANS, ELECTRONIC OR MECHANICAL, INCLUDING PHOTOCOPYING, RECORDING, OR BY ANY INFORMATION STORAGE AND RETRIEVAL SYSTEM, WITHOUT THE WRITTEN PERMISSION OF JEWELL ASSOCIATES ENGINEERS, SURVEYORS AND ARCHITECTS.</small></p>	<p>Animart Pet Store Waunakee, Wisconsin</p> <p>Date: 9-20-2017 Description: 9-20-2017</p>	<p>Drawing Name: Main Level Floor Plan Project number: B15010 Sheet number: A1.0</p>
---	--	--