




mogarchitecture.com

CLEVELAND
DENVER
GLENDORA
IRVINE
SAN FRANCISCO

Scale:

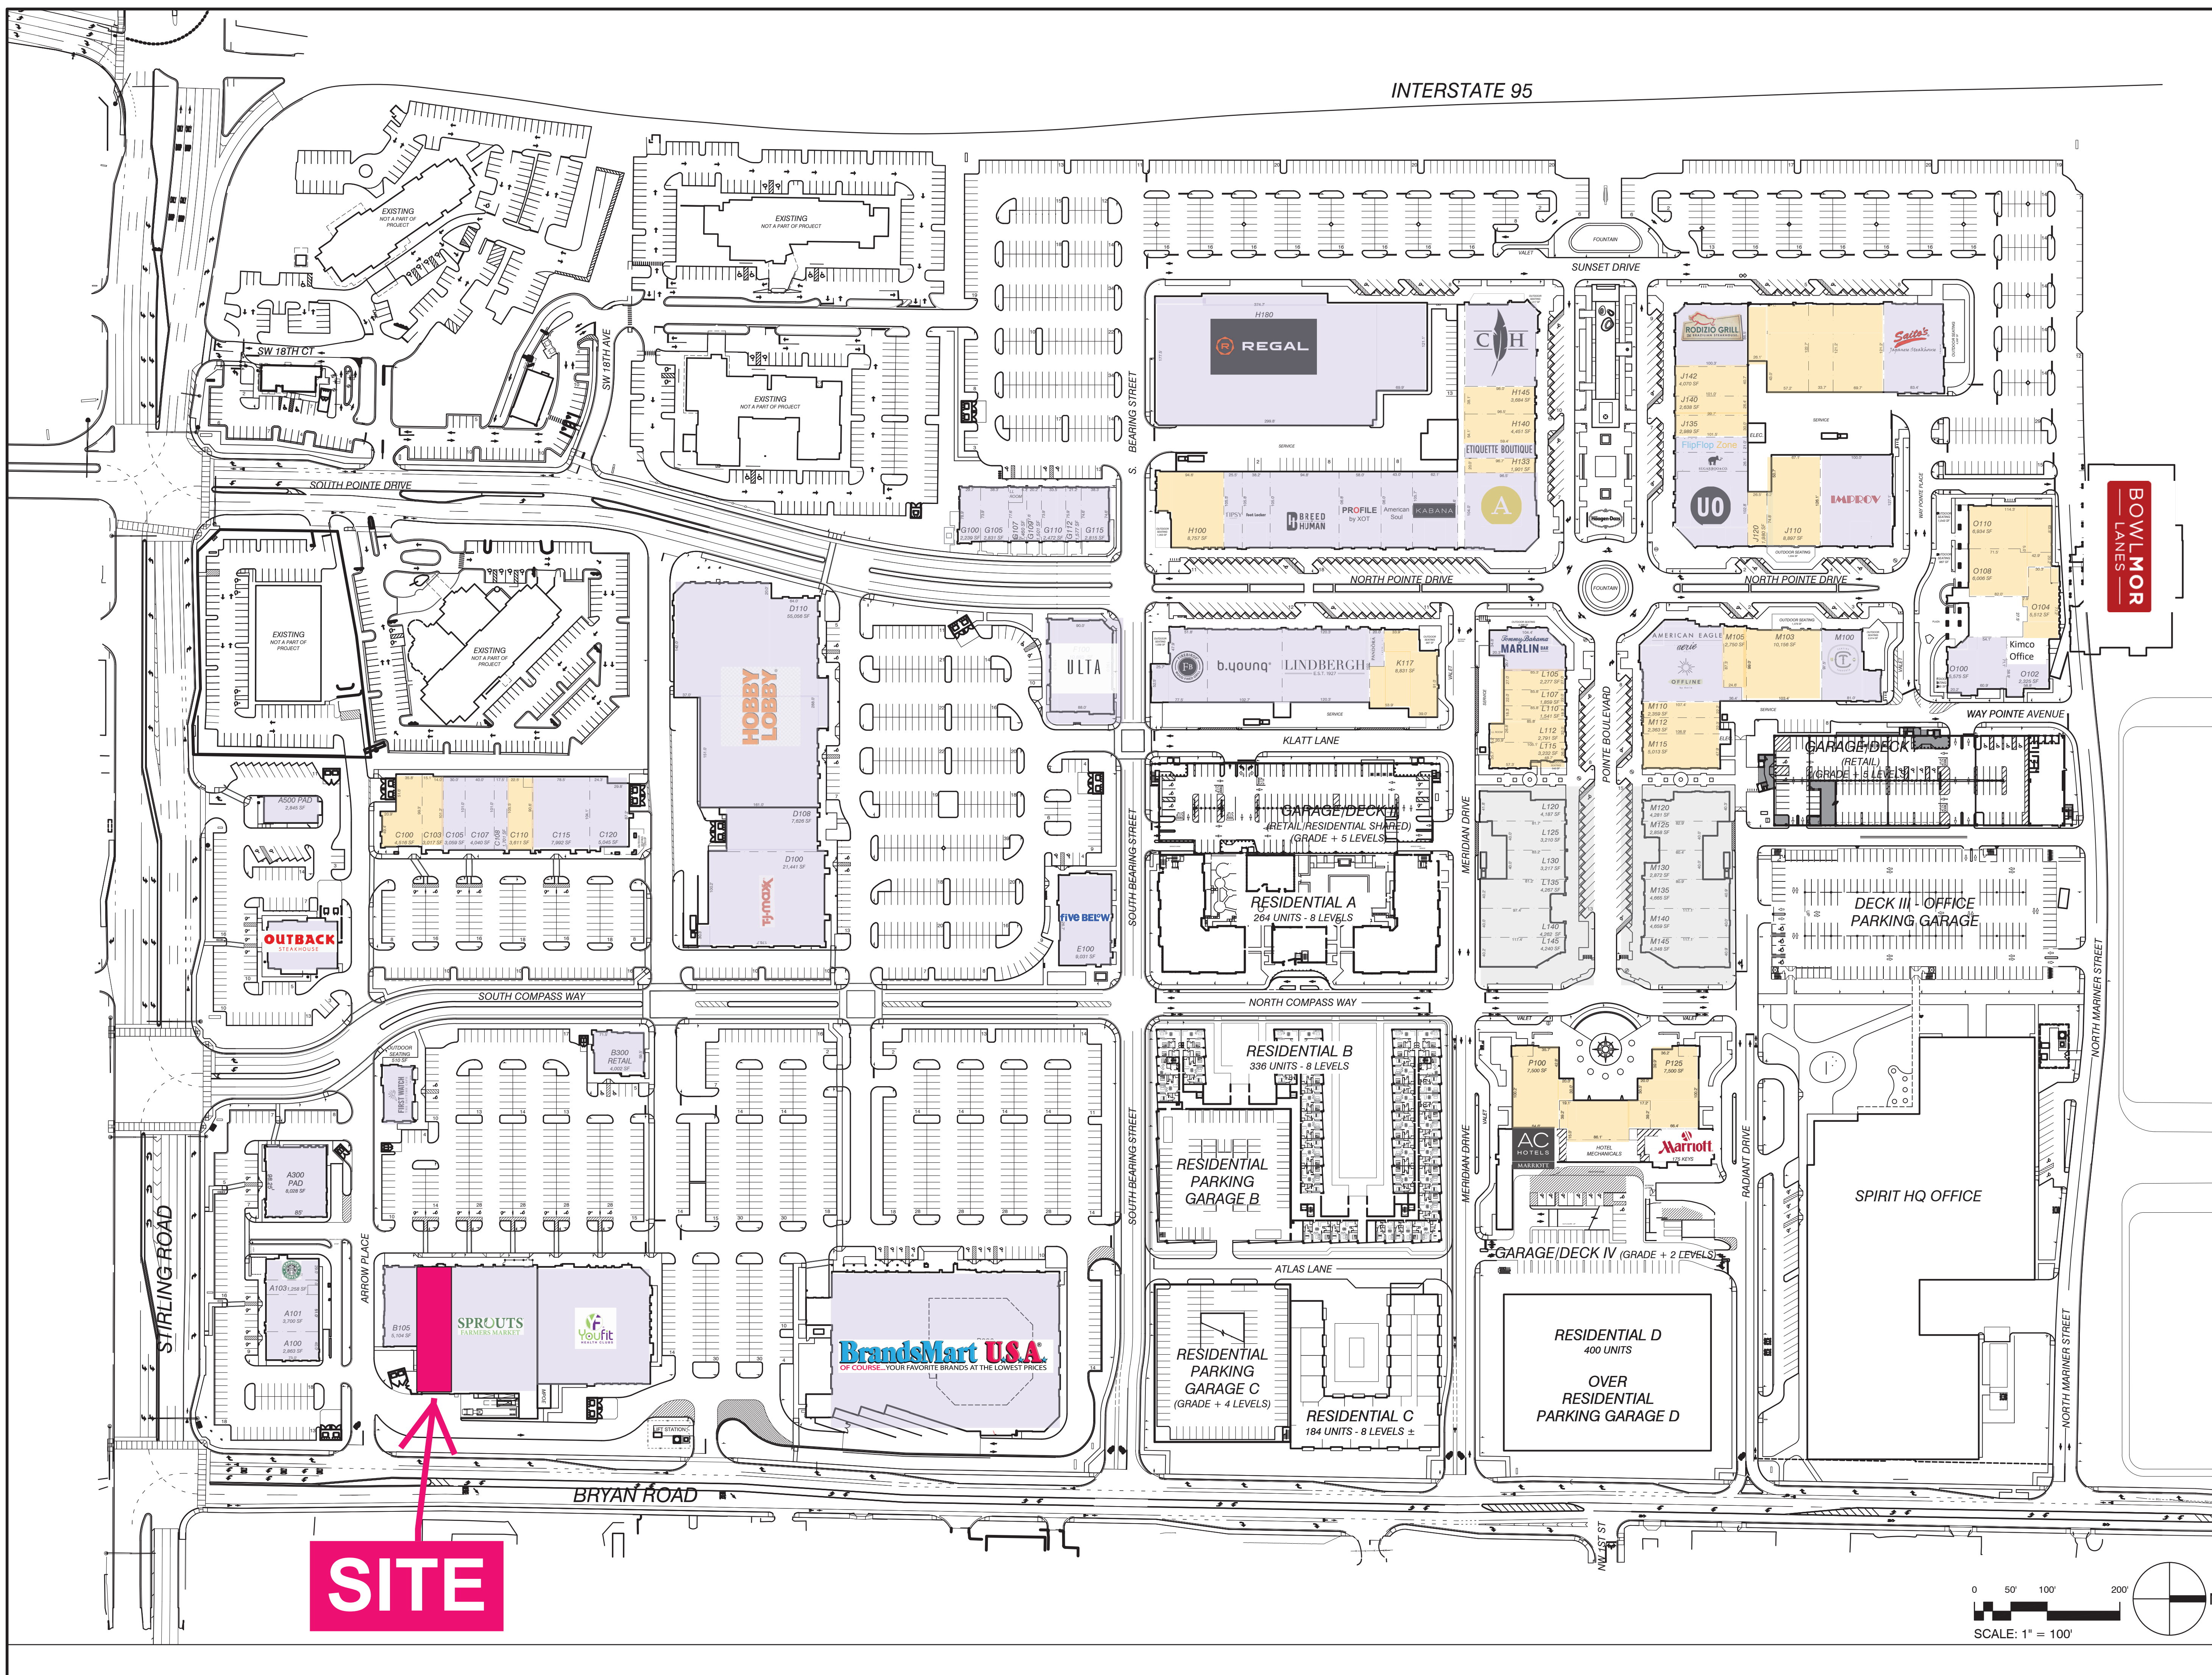

SITE


DANIA POINTE
DANIA BEACH, FLORIDA

BOWL MOR
LANES

Revisions:

No.	Description	Date

No.	Description	Date
Project No.:	14.588.10	
Drawn By:	MAC	
Reviewed By:		
Scale:	AS NOTED	
Date:	03-16-21	
Filename:		
Sheet Title:		

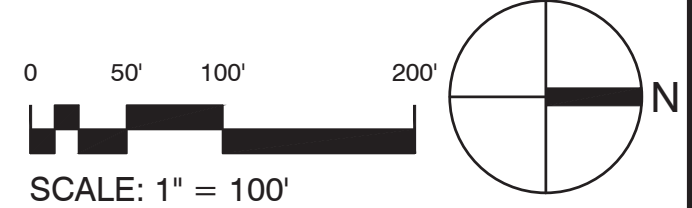

SITE PLAN

Sheet #:

SP-34

© MCG ARCHITECTS 2021 ALL RIGHTS RESERVED