

FINISH SCHEDULE

FLOOR	BASE	WALLS	CEILING
A	SEALED CONCRETE	D	NONE
B	NO SLAB	E	VINYL
C	VCT	F	OPEN TO STRUCTURE

FLOOR PLAN KEY NOTES

- 1 DRINKING FOUNTAIN (SEE PLUMBING)
- 2 SERVICE SINK (SEE PLUMBING)
- 3 ROOF ACCESS LADDER (SEE SHEET A502)
- 4 DOWNSPOUT

FLOOR PLAN NOTES

1. REFERENCE SHEET A005 FOR GENERAL CONDITIONS AND ADDITIONAL REQUIREMENTS AFFECTING THIS WORK.
2. FINISH FLOOR DATUM REFERENCE 0'-0" IS TO TOP OF SLAB. REFER TO CIVIL DRAWINGS FOR ACTUAL FINISH FLOOR ELEVATION.
3. REFERENCE THE A700-SERIES SHEETS FOR DOOR, WINDOW, STOREFRONT, AND FINISH SCHEDULES.
4. GLAZING WITHIN 24" OF DOORS SHALL BE SAFETY GLASS. ALL GLAZING IN HAZARDOUS LOCATIONS SHALL BE TEMPERED FOR IMPACT RESISTANCE.
5. REFER TO ENLARGED PLANS FOR ADDITIONAL INFO, INCLUDING DIMENSIONS, DOOR TAGS, WALL TYPES, GLAZING LAYOUT, AND CONSTRUCTION DETAILS. ENLARGED PLANS TAKE PRECEDENCE OVER SMALLER SCALE DRAWINGS. NOTIFY ARCHITECT OF ANY CONFLICTS BEFORE PROCEEDING.
6. USE MATERIALS IDENTICAL TO EXISTING MATERIALS. FOR EXPOSED SURFACES, USE MATERIALS THAT VISUALLY MATCH EXISTING ADJACENT SURFACES INsofar AS POSSIBLE. IF IDENTICAL MATERIALS ARE UNAVAILABLE OR CANNOT BE USED, USE MATERIALS WHOSE INSTALLED PERFORMANCE WILL EQUAL OR SURPASS THAT OF EXISTING MATERIALS.




www.cphcorp.com

**A Full Service
A & E Firm**

1011 E. COLONIAL DR #307
ORLANDO, FLORIDA 32803
Ph. (407) 745-5300

Plans Prepared By:
CPH, LLC.

State of Florida Licenses:
Architect No. AA260926
Engineer No. 3215
Landscape No. LC0000298
Surveyor No. 7143

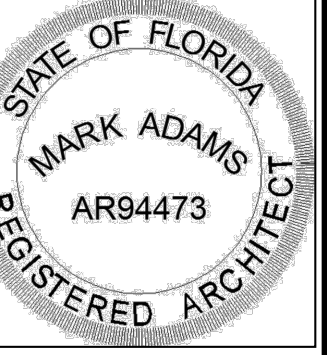

TO THE BEST OF THE ARCHITECT'S
KNOWLEDGE, INFORMATION, AND
BELIEF, THIS DESIGN IS IN
COMPLIANCE WITH APPLICABLE
CODES AND LAWS


Designed: From Owner
Drawn: PG, JR, DR
Checked: MARIA LOPEZ
Job No.: 201.1118144.000
© 2023

ARCHITECTURAL - FLOOR PLAN
ALAFAYA CROSSINGS BLDG 2
1884 ALAFAYA TRAIL
OWIEDO, FL 32765


THIS SHEET NOT VALID FOR
CONSTRUCTION WITHOUT COMPLETE
SET OF PLANS. SEE GENERAL NOTES
FOR MASTER LEGEND

Sheet No.

A201

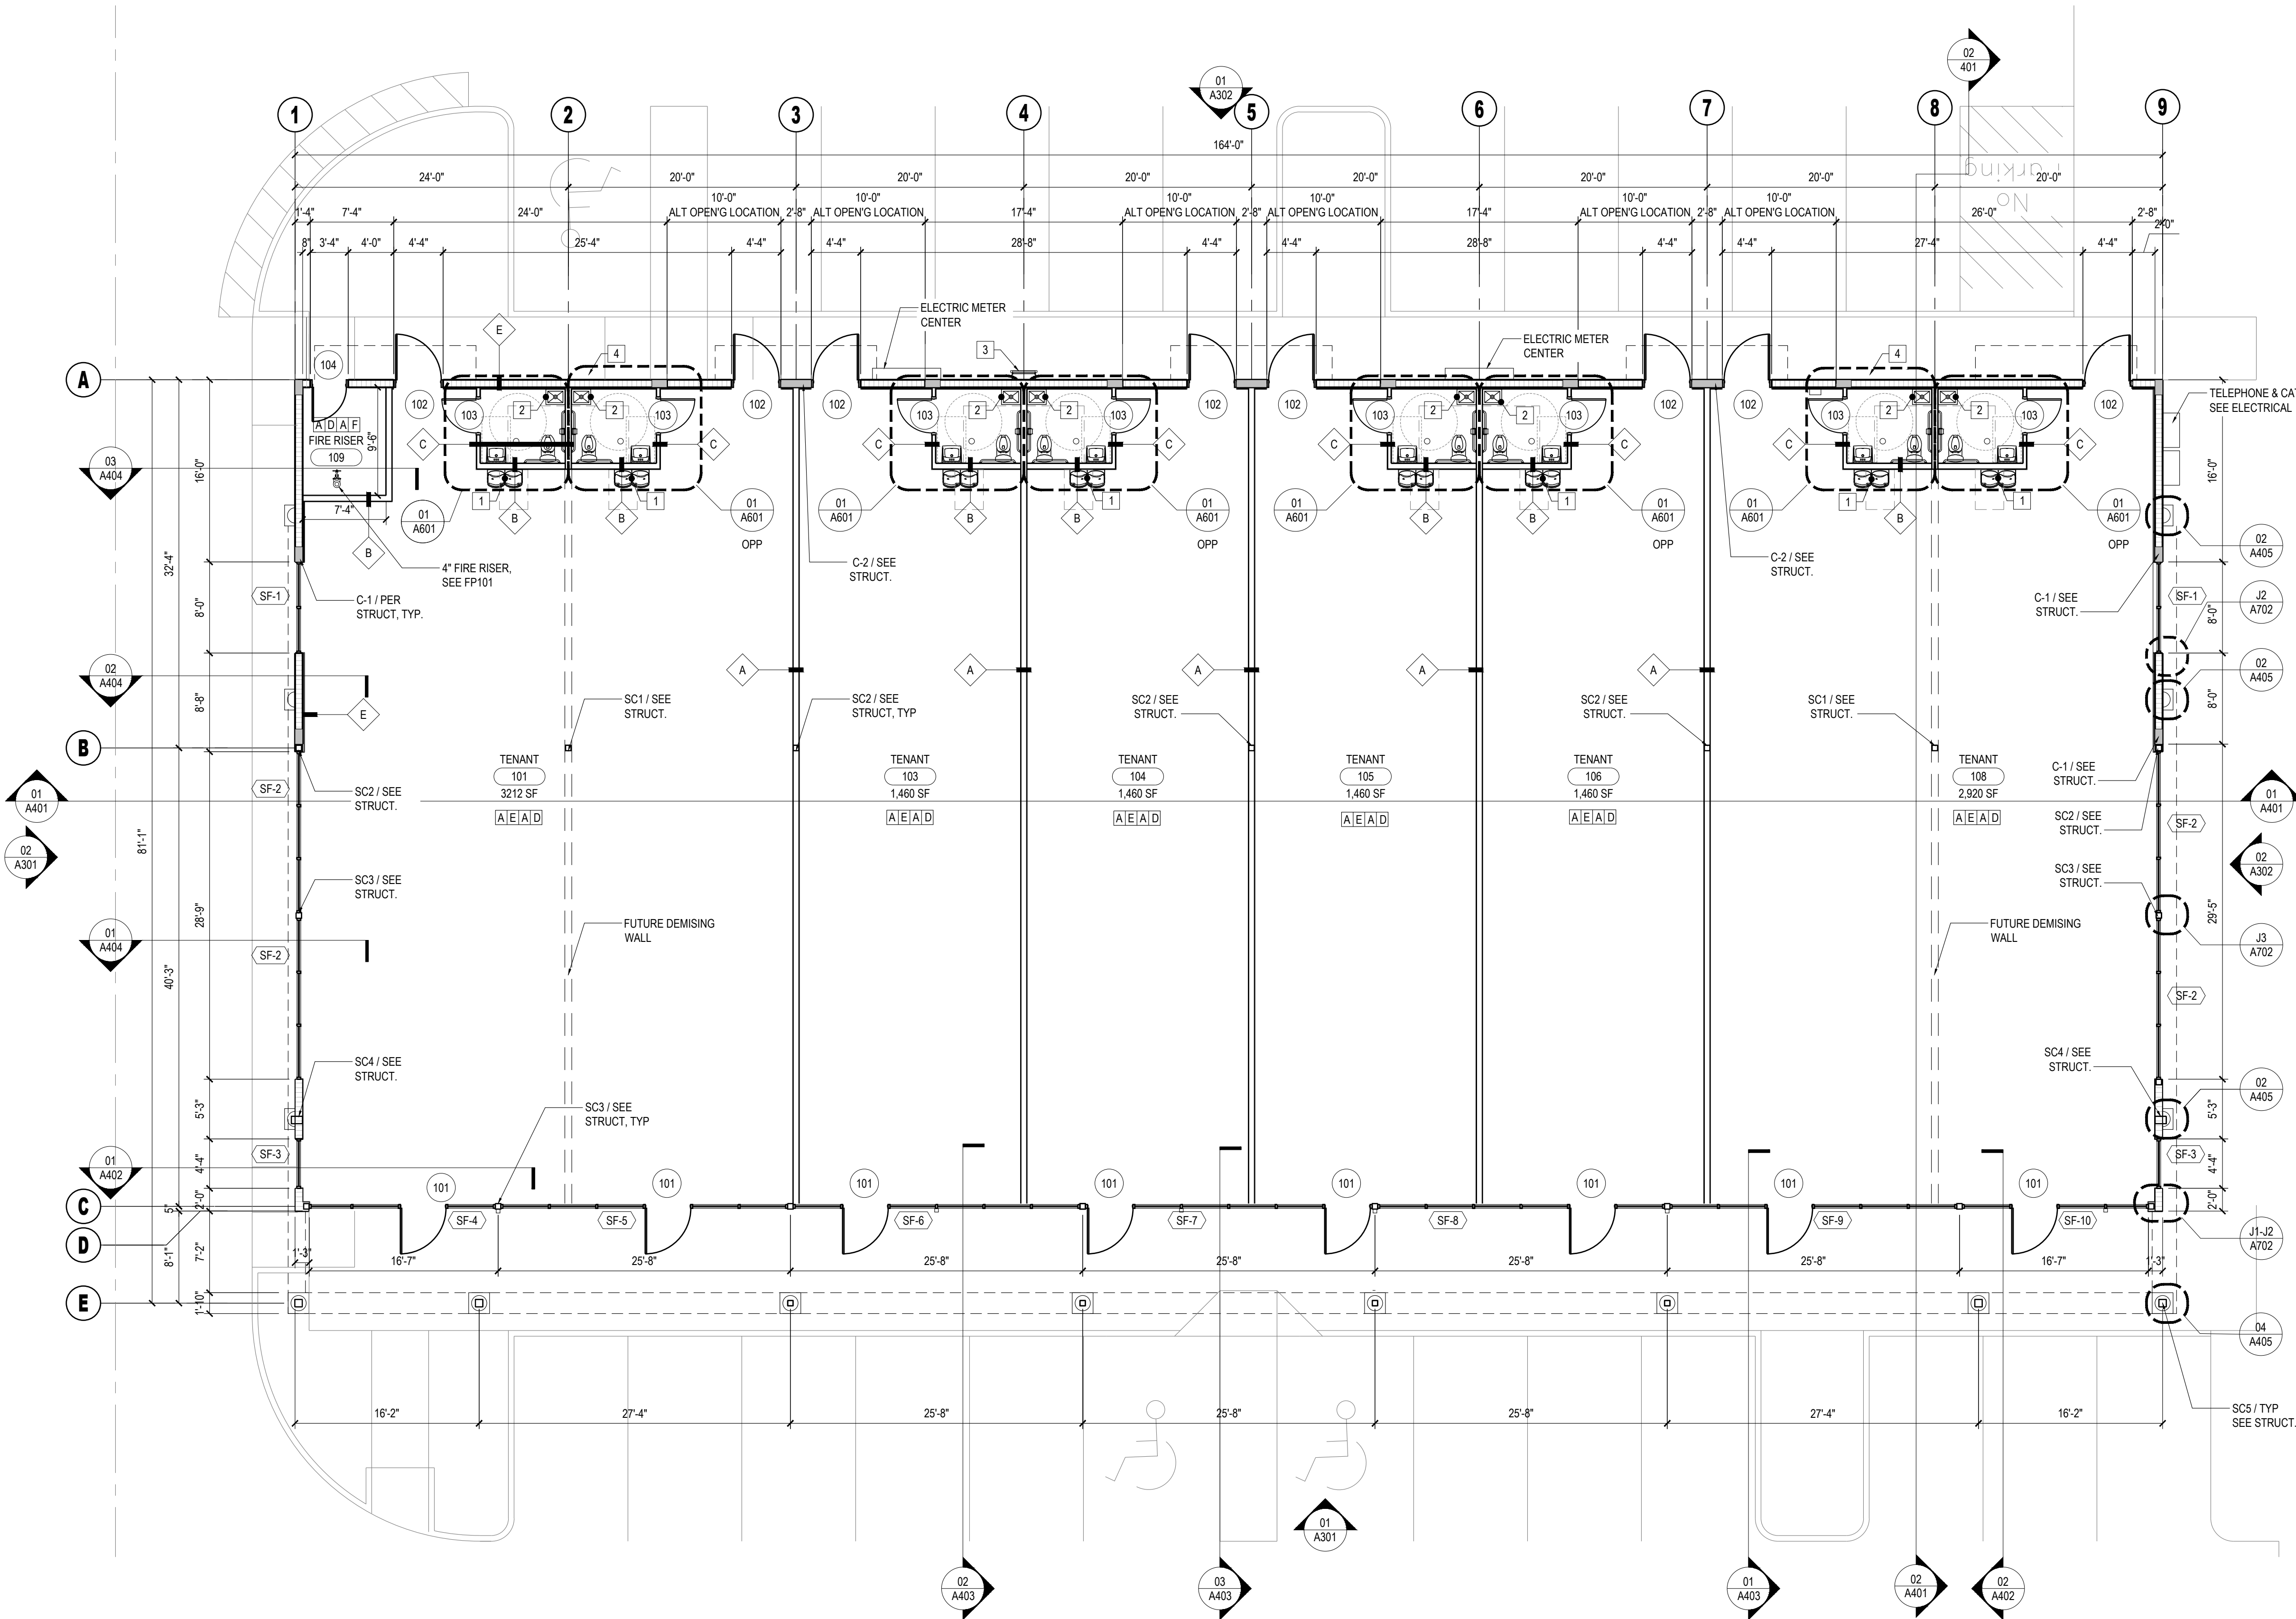

01 FLOOR PLAN
1/8" = 1'

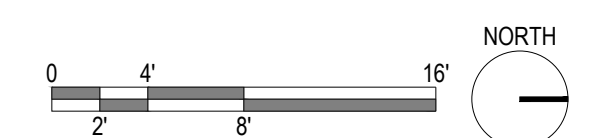

NOTE: THE SCALE OF THESE PLANS MAY HAVE CHANGED DUE TO REPRODUCTION