

PROPERTY PARTICULARS

One St. John Street | Smithfield | London | EC1 M4AA
Tel: 020 7251 9226 | Fax: 020 7253 7480 | agency@jarviskeller.co.uk

Property Consultants
& Estate Agents


TO LET

**OFFICES
/ CLASS E PREMISES
423-2,151 SQ. FT.**



**1-2, FAULKNER'S ALLEY, OFF COWCROSS STREET,
LONDON EC1M 6BY**

Information is given only on the following basis. 'Information' means these details and any other information, verbal or in writing, which we give you or your representatives in relation to the property or the transaction. Information does not form part of any offer or contract. These particulars are a general outline only and cannot be relied on as statements of fact. Information is believed to be correct but we do not guarantee its accuracy. Information supplied by our client is passed on in good faith and we do not independently check it. Measurements are approximate only. We do not check services or legal or title matters. We do not warrant that necessary permissions exist. You must satisfy yourself about the accuracy of all Information and that the property and the terms meet your requirements by your own inspection and investigations.

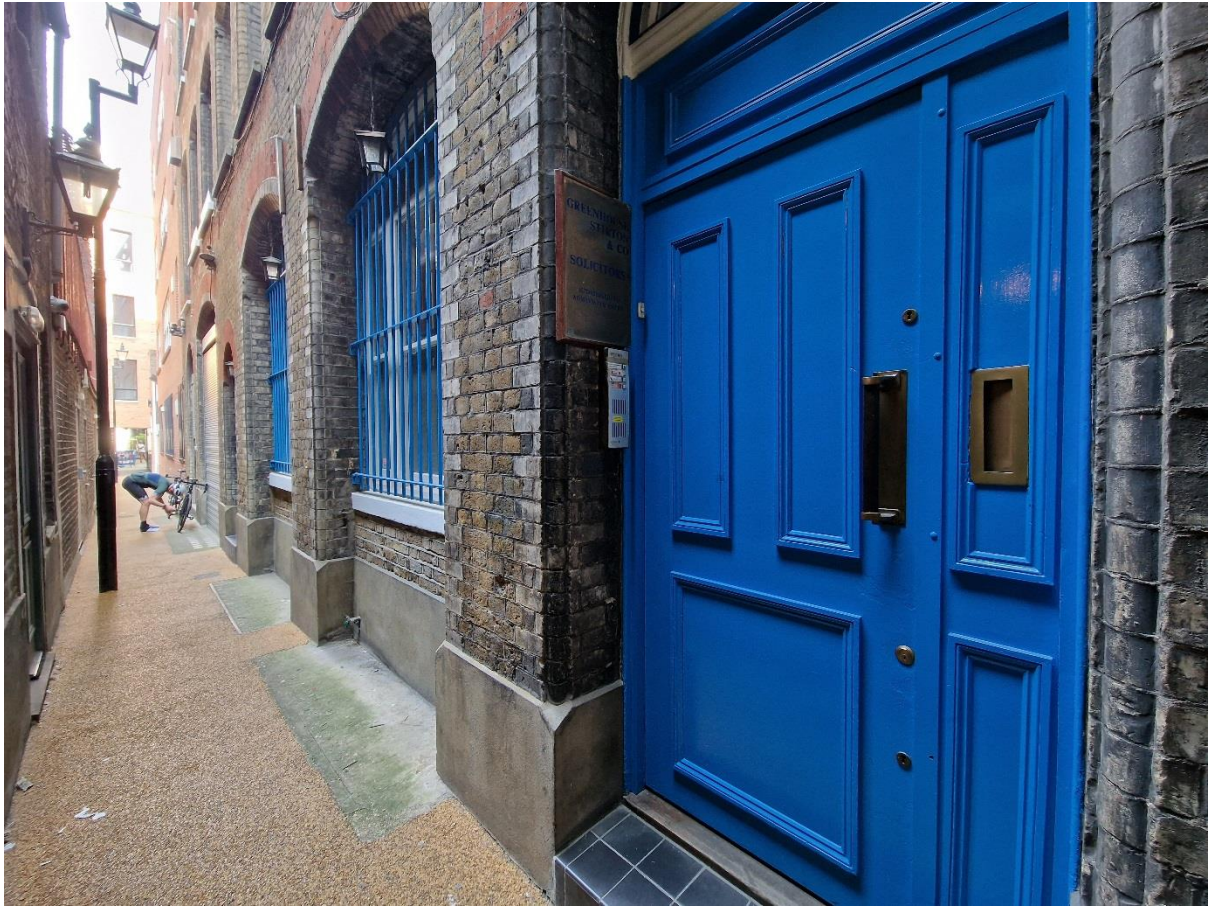





1-2, FAULKNER'S ALLEY, OFF COWCROSS STREET, LONDON EC1M 6BY

LOCATION

Situated on the east side of Faulkner's Alley, a small thoroughfare immediately off Cowcross Street, linking Benjamin Street. The Building is brilliantly located in the heart of Farringdon, with Farringdon station only a 1 minute walk away (Elizabeth, Circle, Hammersmith & City, Metropolitan lines and National Rail (Thameslink)). Also within a stone's throw are the area's best restaurants, coffee houses and drinking places, including ; Brutto, Bouchon Racine, Luca, Gail's, Paul, Bench, Gordon Ramsay, Smiths, Vinoteca and The Hope.

AREA

*(all areas are stated apx.
N/A)*

Ground	332 sq ft	30.80 sqm
Basement	506 sq ft	47.00 sqm
First	423 sq ft	39.50 sqm

Second	445 sq ft	41.50 sqm
Third	445 sq ft	41.50 sqm
TOTAL	2,151 sq ft	200.30 sqm

ACCOMMODATION

The available accommodation comprises open plan , recently refurbished office space within an attractive period building.

The ground floor and basement can be let separately with their own entrance and may suit a showroom, medical or retail user.

The premises have an excellent floor to ceiling height, large windows, a smart entrance area, newly refurbished WCs, numerous original, architectural features and two entrances.

AMENITIES

- * newly carpeted and decorated including main staircase and WCs
- * central heating
- * Kitchenette
- * Entry phone system
- * 24 hour access
- * Intruder alarm
- * Meeting room

RENT

Ground floor and basement £45,000 pax

1st , 2nd and 3rd floors £17,500 pax per floor

RATES

Ground floor and basement

The Rateable Value of the property is £15,750.
Rates payable are £7,859 per annum.

A 40% reduction is available under the Retail, Hospitality and Leisure scheme. Interested parties are advised to confirm this and check their eligibility with Islington Council.

1st, 2nd and 3rd floors

The Rateable Value of the property is £11,750 (1st floor), £11,750 (2nd floor) and £11,250 (3rd floor).

1st floor rates payable £5,863 per annum.

2nd floor rates payable £5,863 per annum.

3rd floor rates payable £5,614 per annum.


100% relief from business rates is available under the Small Business Rates Relief Scheme. Interested parties are advised to confirm this and check their eligibility with Islington Council.

SERVICE CHARGE	Tbc
VAT	The property is not elected for VAT. No VAT is charged by the Landord on outgoings.
LEASE	A new lease(s) is available by arrangement direct from the Freeholder.
LEGAL COSTS	Each party to be responsible for their own legal costs.
EPC	C/52
VIEWING	By appointment with sole agent

JARVIS KELLER
020 7251 9226

John Keller
Email: john@jarviskeller.co.uk
Mob: 07876 245 302

Notes:
Accommodation Ground Floor
Circulation 6sqm
Office GIA 44.2sqm

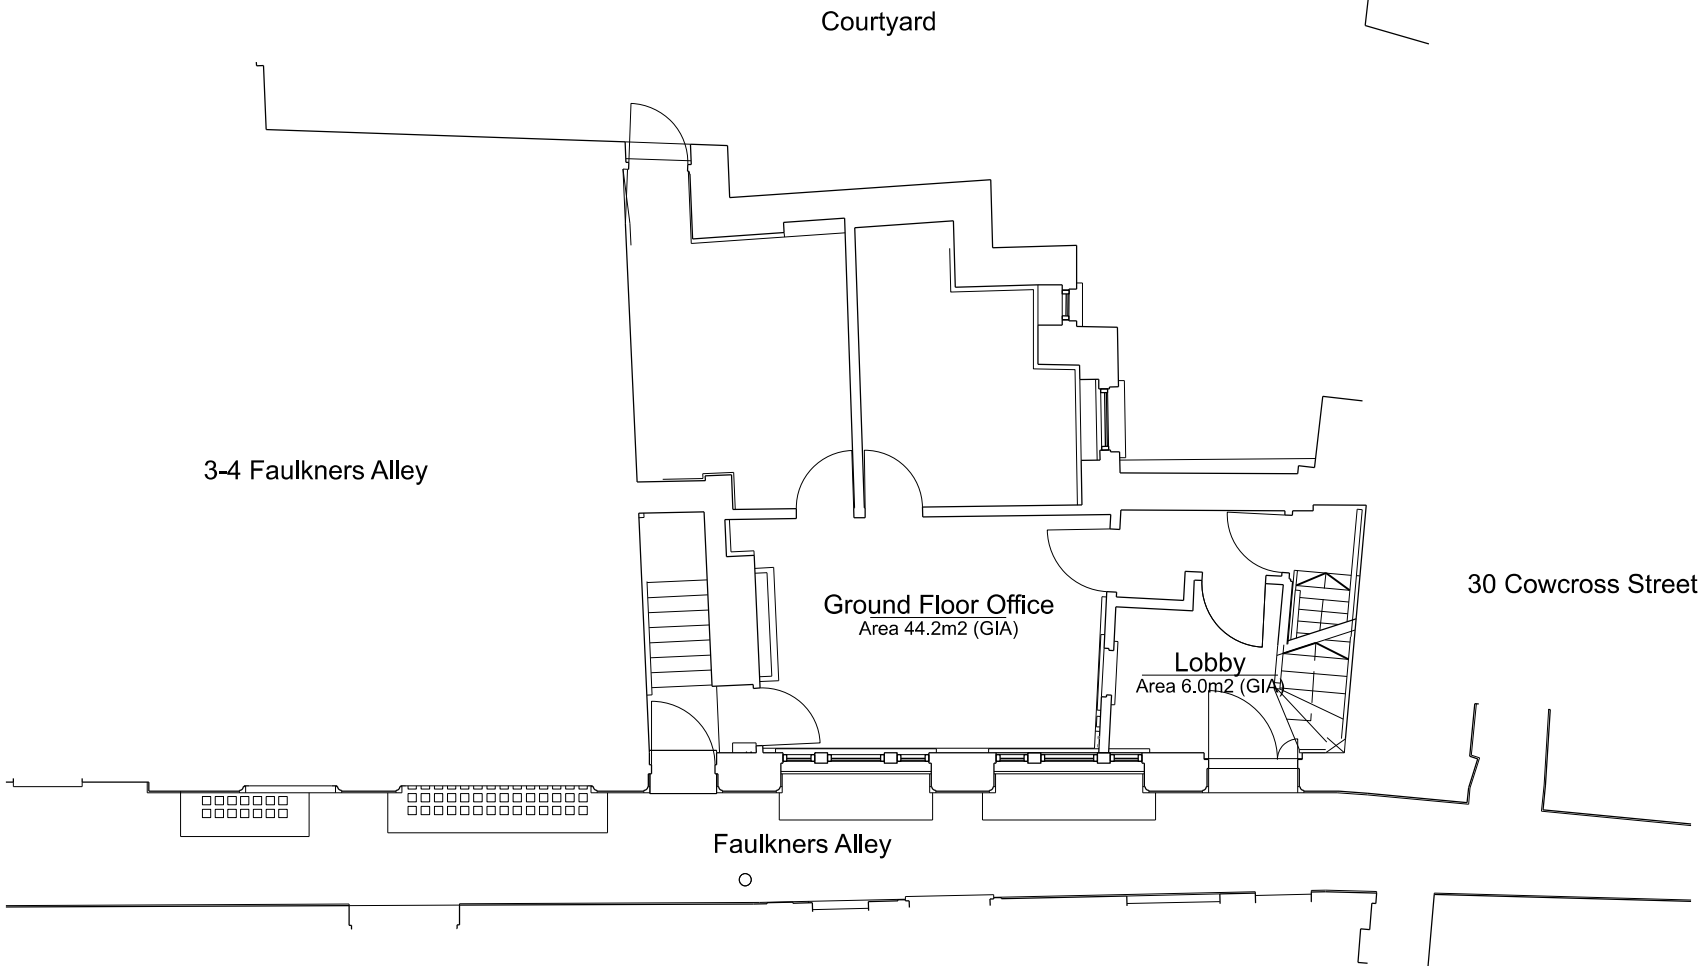

01

Existing Ground Floor Plan

00-2002

SCALE 1:100

General Notes:

Do not scale from this drawing. Use marked dimensions only. Should any discrepancies be noted, please inform this office immediately.

Scale:

A3

0m

1

2.5

5

10m

N

P02

Updated for planning

P01

Issued for planning

Rev:

Description:

09.12.22

SSB

SSB

05.12.22

SSB

SSB

Date:

Drw:

Chk:

Client:

G. Greenhouse

Project Name:

1-2 Faulkners Alley

Drawing Title:

Existing Ground Floor Plan

Drawing Status:

Planning

Status Code:

S1

Project No:

FA01

Scale at A3:

1:100

Drawing No:

FA01-SSB-00-XX-DG-A-2002


Revision:

P02

Date:

03.12.22

Notes:
Accommodation Ground Floor
Office GIA 54.3sqm

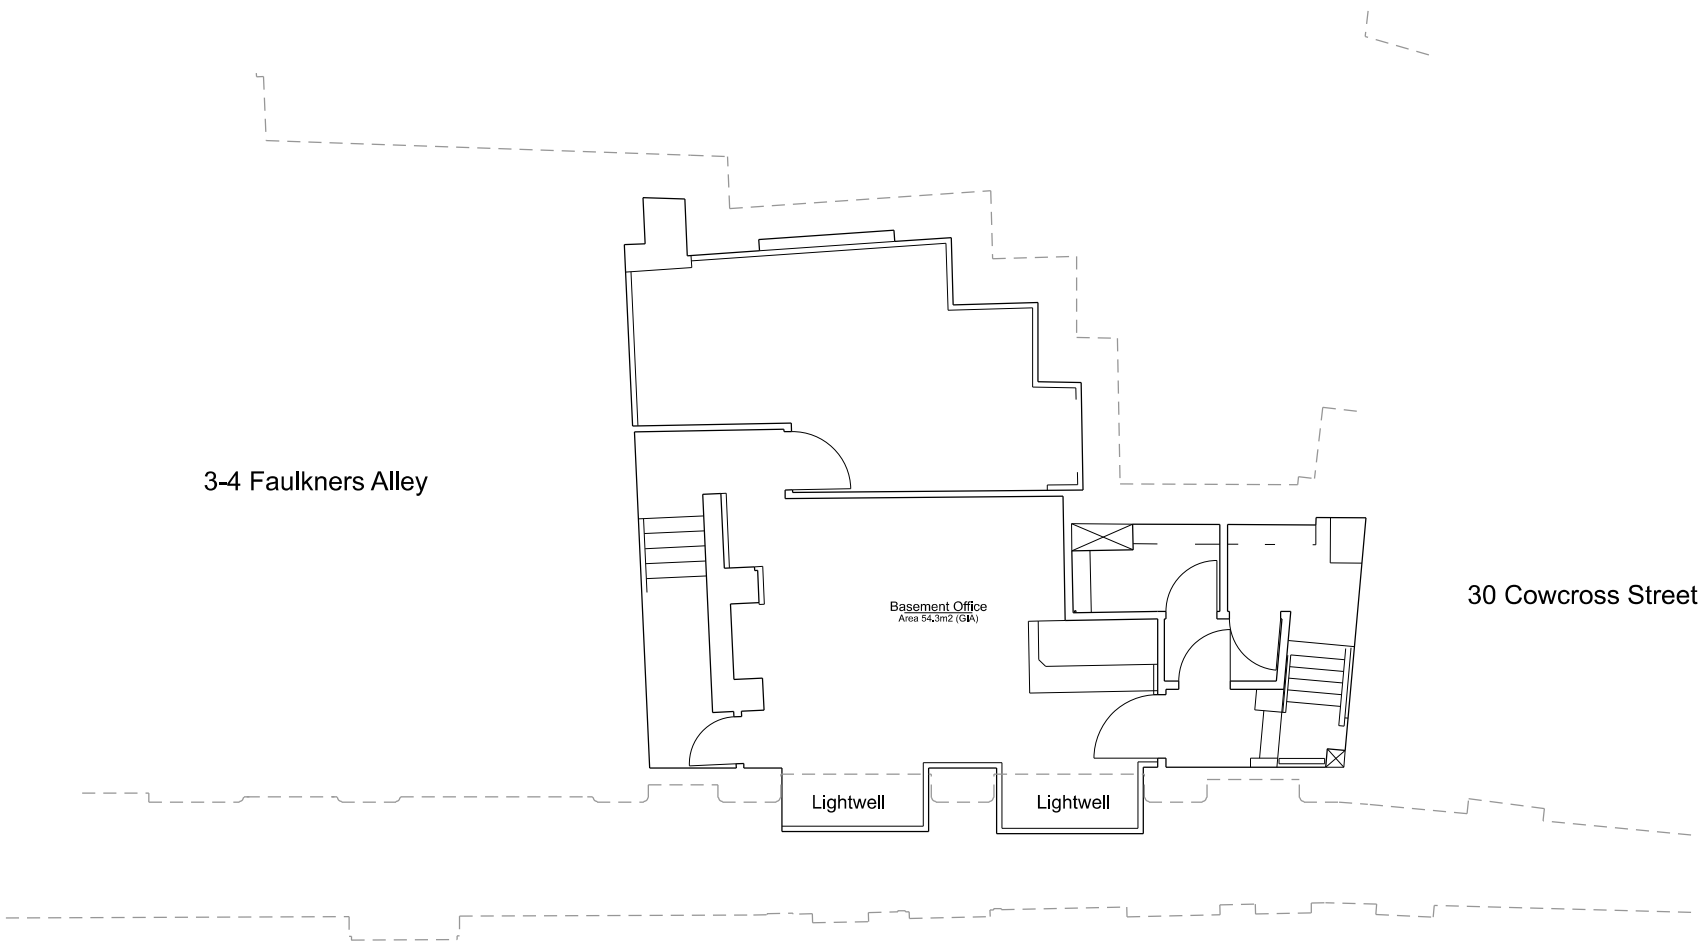

01

Existing Basement Plan

00-2001

SCALE 1:100

General Notes:

Do not scale from this drawing. Use marked dimensions only. Should any discrepancies be noted, please inform this office immediately.

Scale:

A3

0m

1

2.5

5

10m

P01

Issued for planning

Rev:

Description:

05.12.22

Date:

SSB

Drw:

SSB

Chk:

Client:

G. Greenhouse

Project Name:

1-2 Faulkners Alley

Drawing Title:

Existing Basement Plan

Drawing Status:

Planning

Status Code:

S1

Project No:

FA01

Scale at A3:

1:100

Drawing No:

FA01-SSB-00-XX-DG-A-2001

Revision:

P01

Date:


03.12.22

Notes:
Accommodation First Floor
Total First Floor GIA 51.7sqm
Office Space GIA 44.2sqm
Circulation GIA 7sqm



01 Existing First Floor Plan
00-2003 SCALE 1:100

General Notes:
Do not scale from this drawing. Use marked dimensions only.
Should any discrepancies be noted, please inform this office immediately.

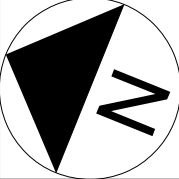


P01 Issued for planning
Rev: Description:

05.12.22 SSB SSB
Date: Drw: Chk:


Client: G. Greenhouse			
Project Name: 1-2 Faulkners Alley			
Drawing Title: Existing First Floor Plan			
Drawing Status: Planning	Status Code: S1	Project No: FA01	Scale at A3: 1:100
Drawing No: FA01-SSB-00-XX-DG-A-2003		Revision: P01	Date: 03.12.22

Notes:
Accommodation Second Floor
Total Floor Area GIA 53.4sqm
Office Space GIA 43.1sqm
Circulation GIA 7.4sqm

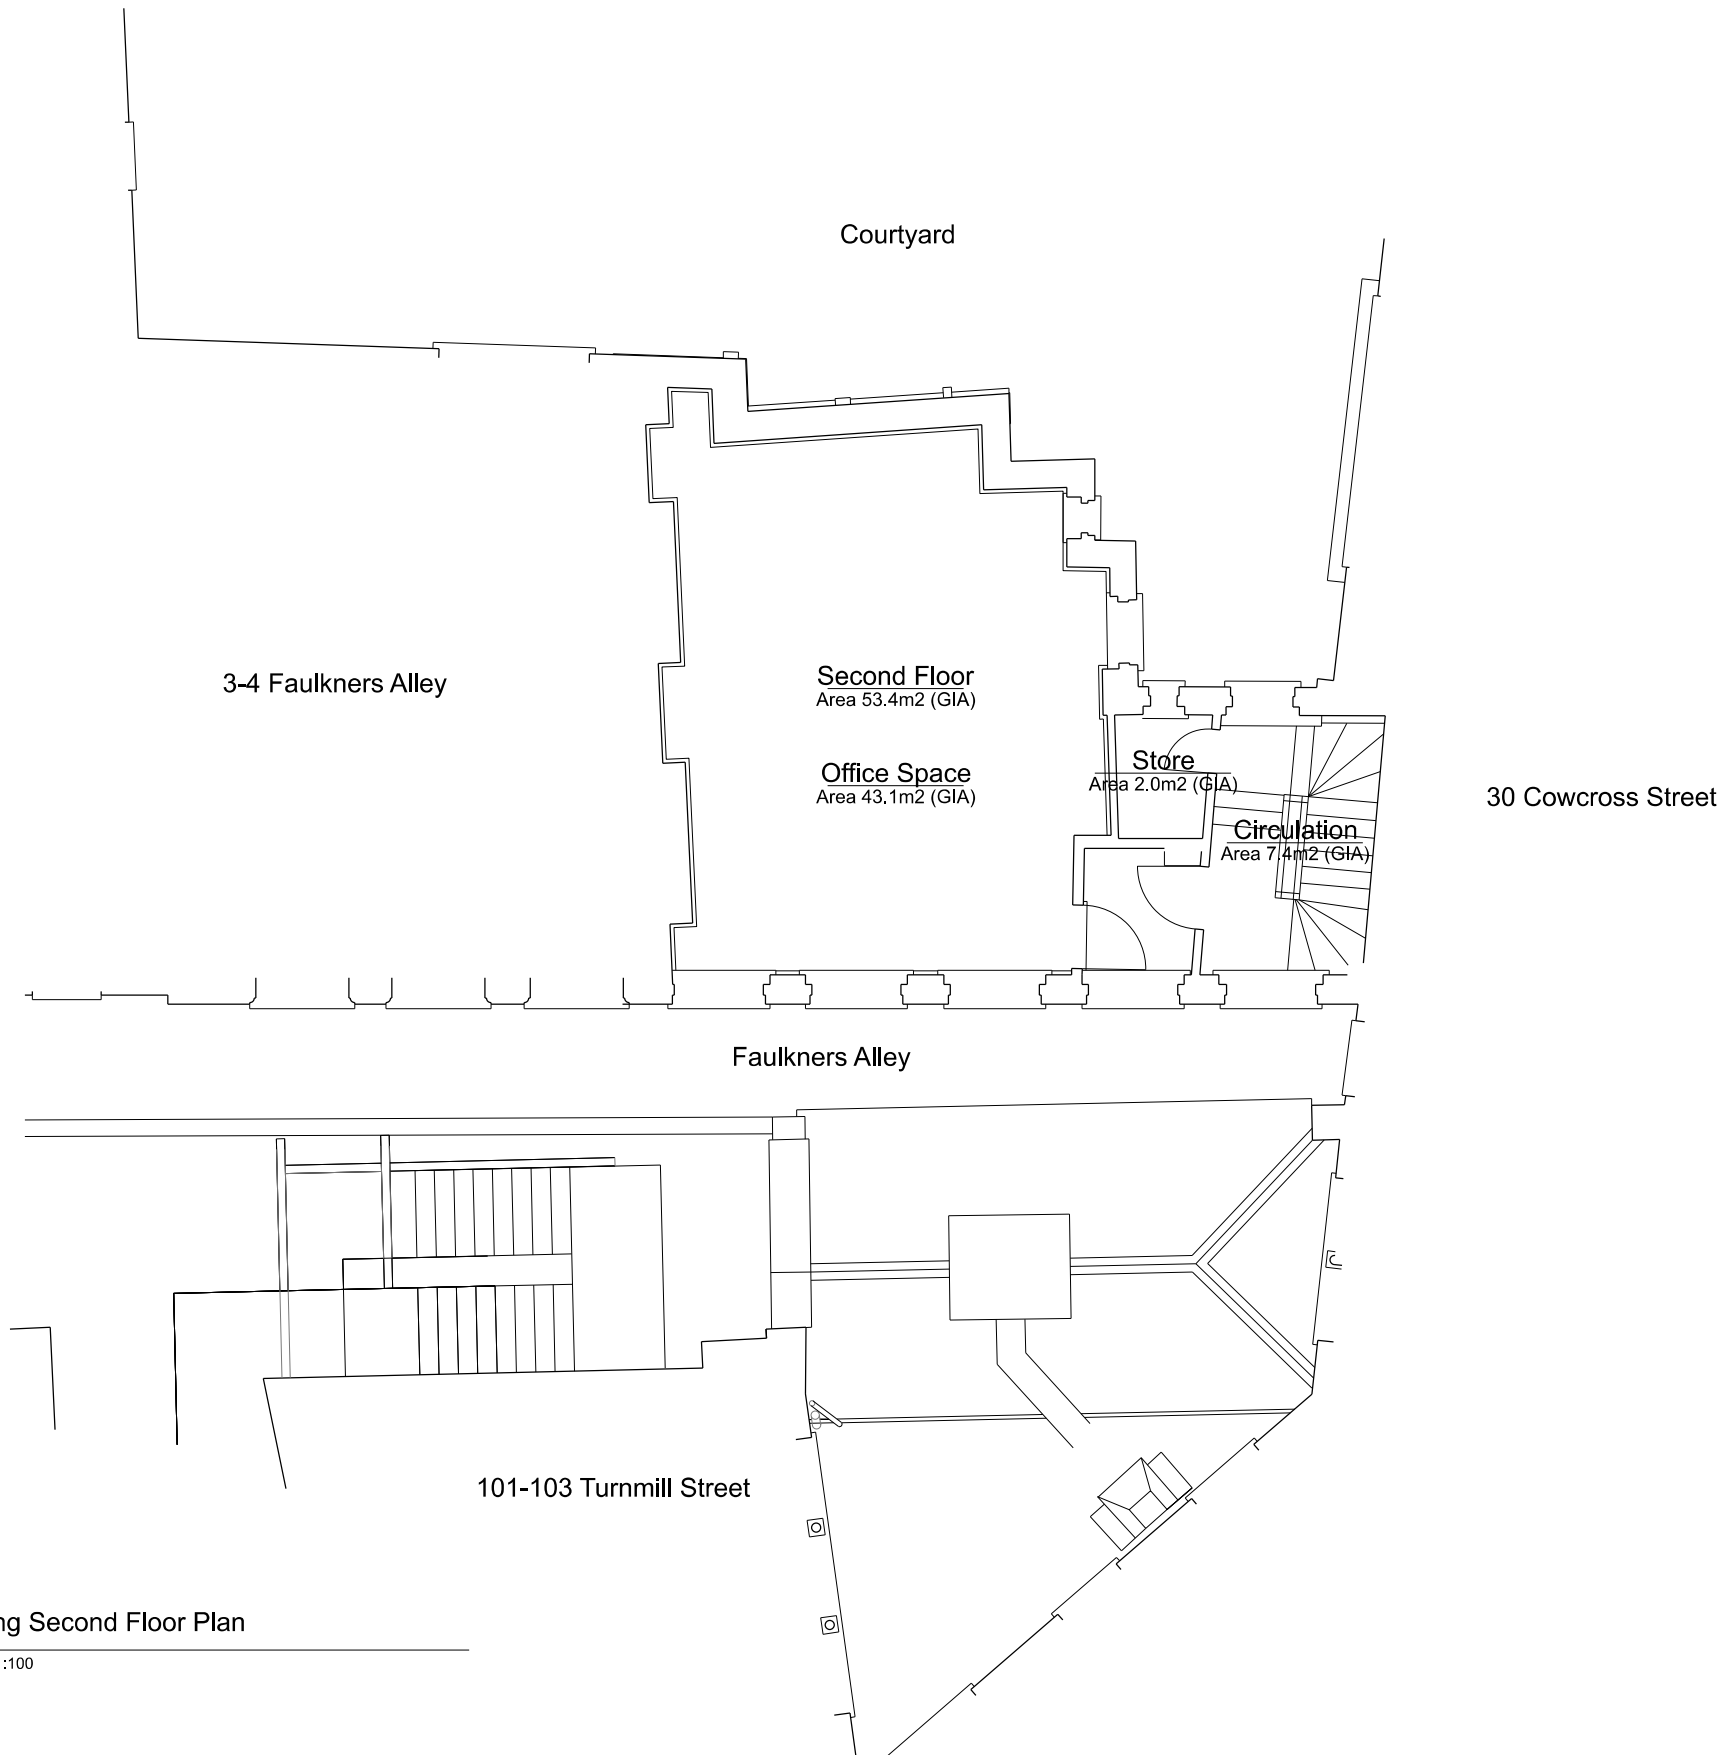

01 Existing Second Floor Plan
00-2004 SCALE 1:100

General Notes:
Do not scale from this drawing. Use marked dimensions only.
Should any discrepancies be noted, please inform this office immediately.

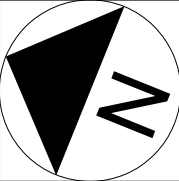


P01 Issued for planning
Rev: Description:

05.12.22 SSB SSB
Date: Drw: Chk:

Client: G. Greenhouse			
Project Name: 1-2 Faulkners Alley			
Drawing Title: Existing Second Floor Plan			
Drawing Status: Planning	Status Code: S1	Project No: FA01	Scale at A3: 1:100
Drawing No: FA01-SSB-00-XX-DG-A-2004	Revision: P01	Date: 03.12.22	

Notes:
Accommodation Third Floor
Total Floor Area GIA 54sqm
Office Space GIA 44sqm
Circulation GIA 7.4sqm
Sotrage 1.9sqm

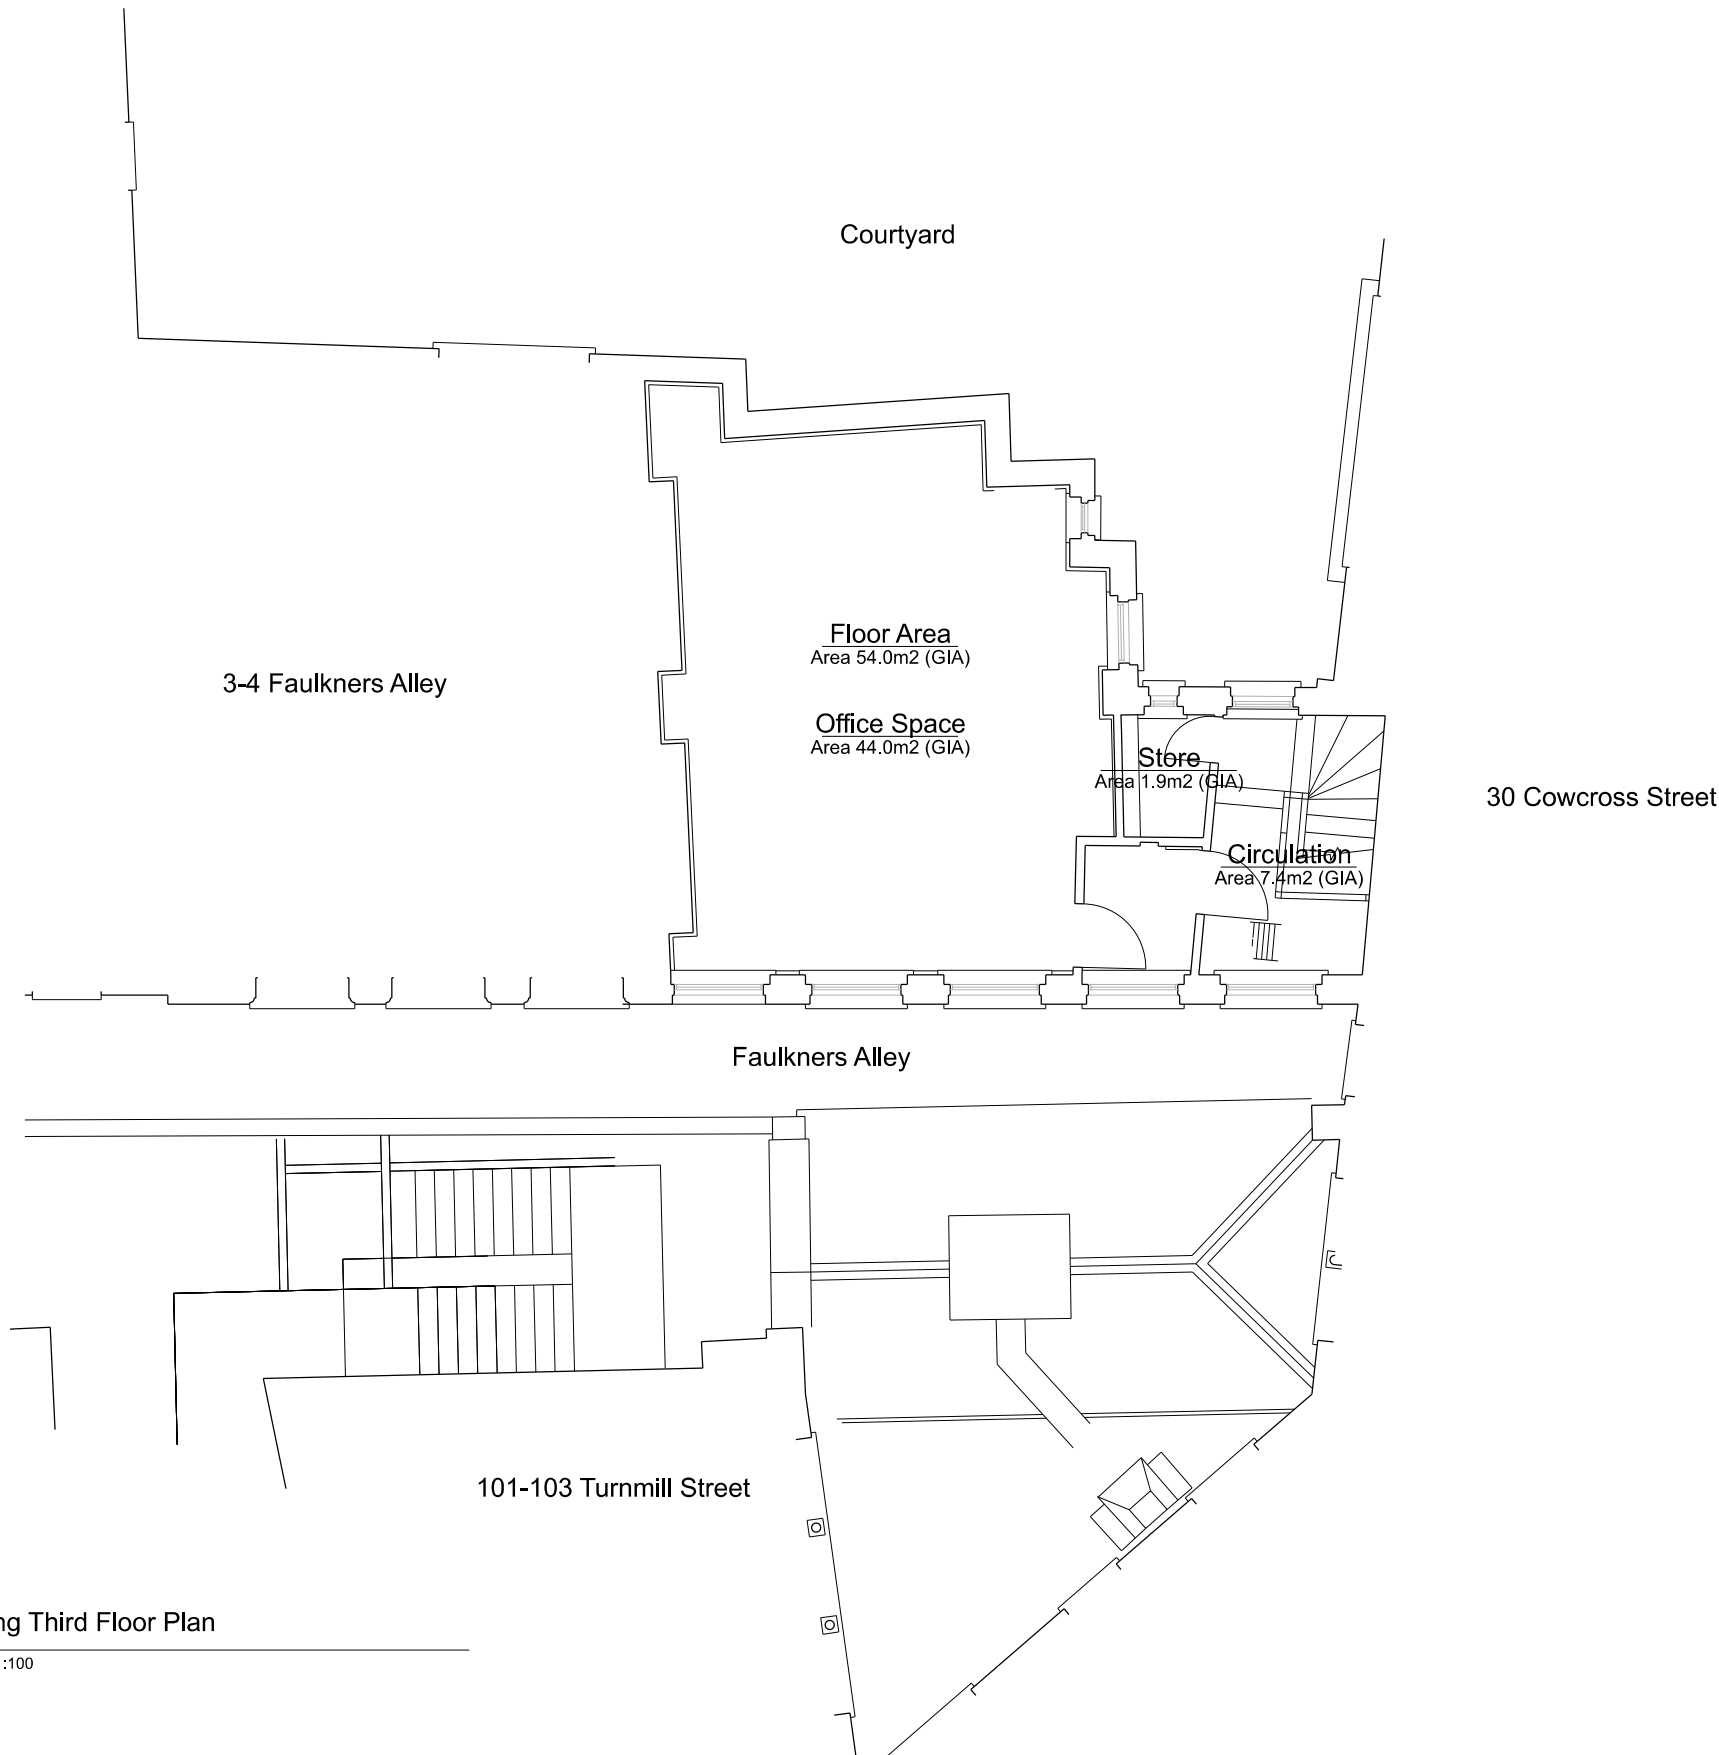

01 Existing Third Floor Plan
00-2005 SCALE 1:100

General Notes: Do not scale from this drawing. Use marked dimensions only. Should any discrepancies be noted, please inform this office immediately.			Client: G. Greenhouse			
			Project Name: 1-2 Faulkners Alley			
		Drawing Title: Existing Third Floor Plan				
Scale:		Drawing Status: Planning		Status Code: S1	Project No: FA01	Scale at A3: 1:100
A3				Drawing No: FA01-SSB-00-XX-DG-A-2005		Revision: P01
				Date: 03.12.22		

P01	Issued for planning	05.12.22	SSB	SSB
Rev:	Description:	Date:	Drw:	Chk: