



OPTION 01

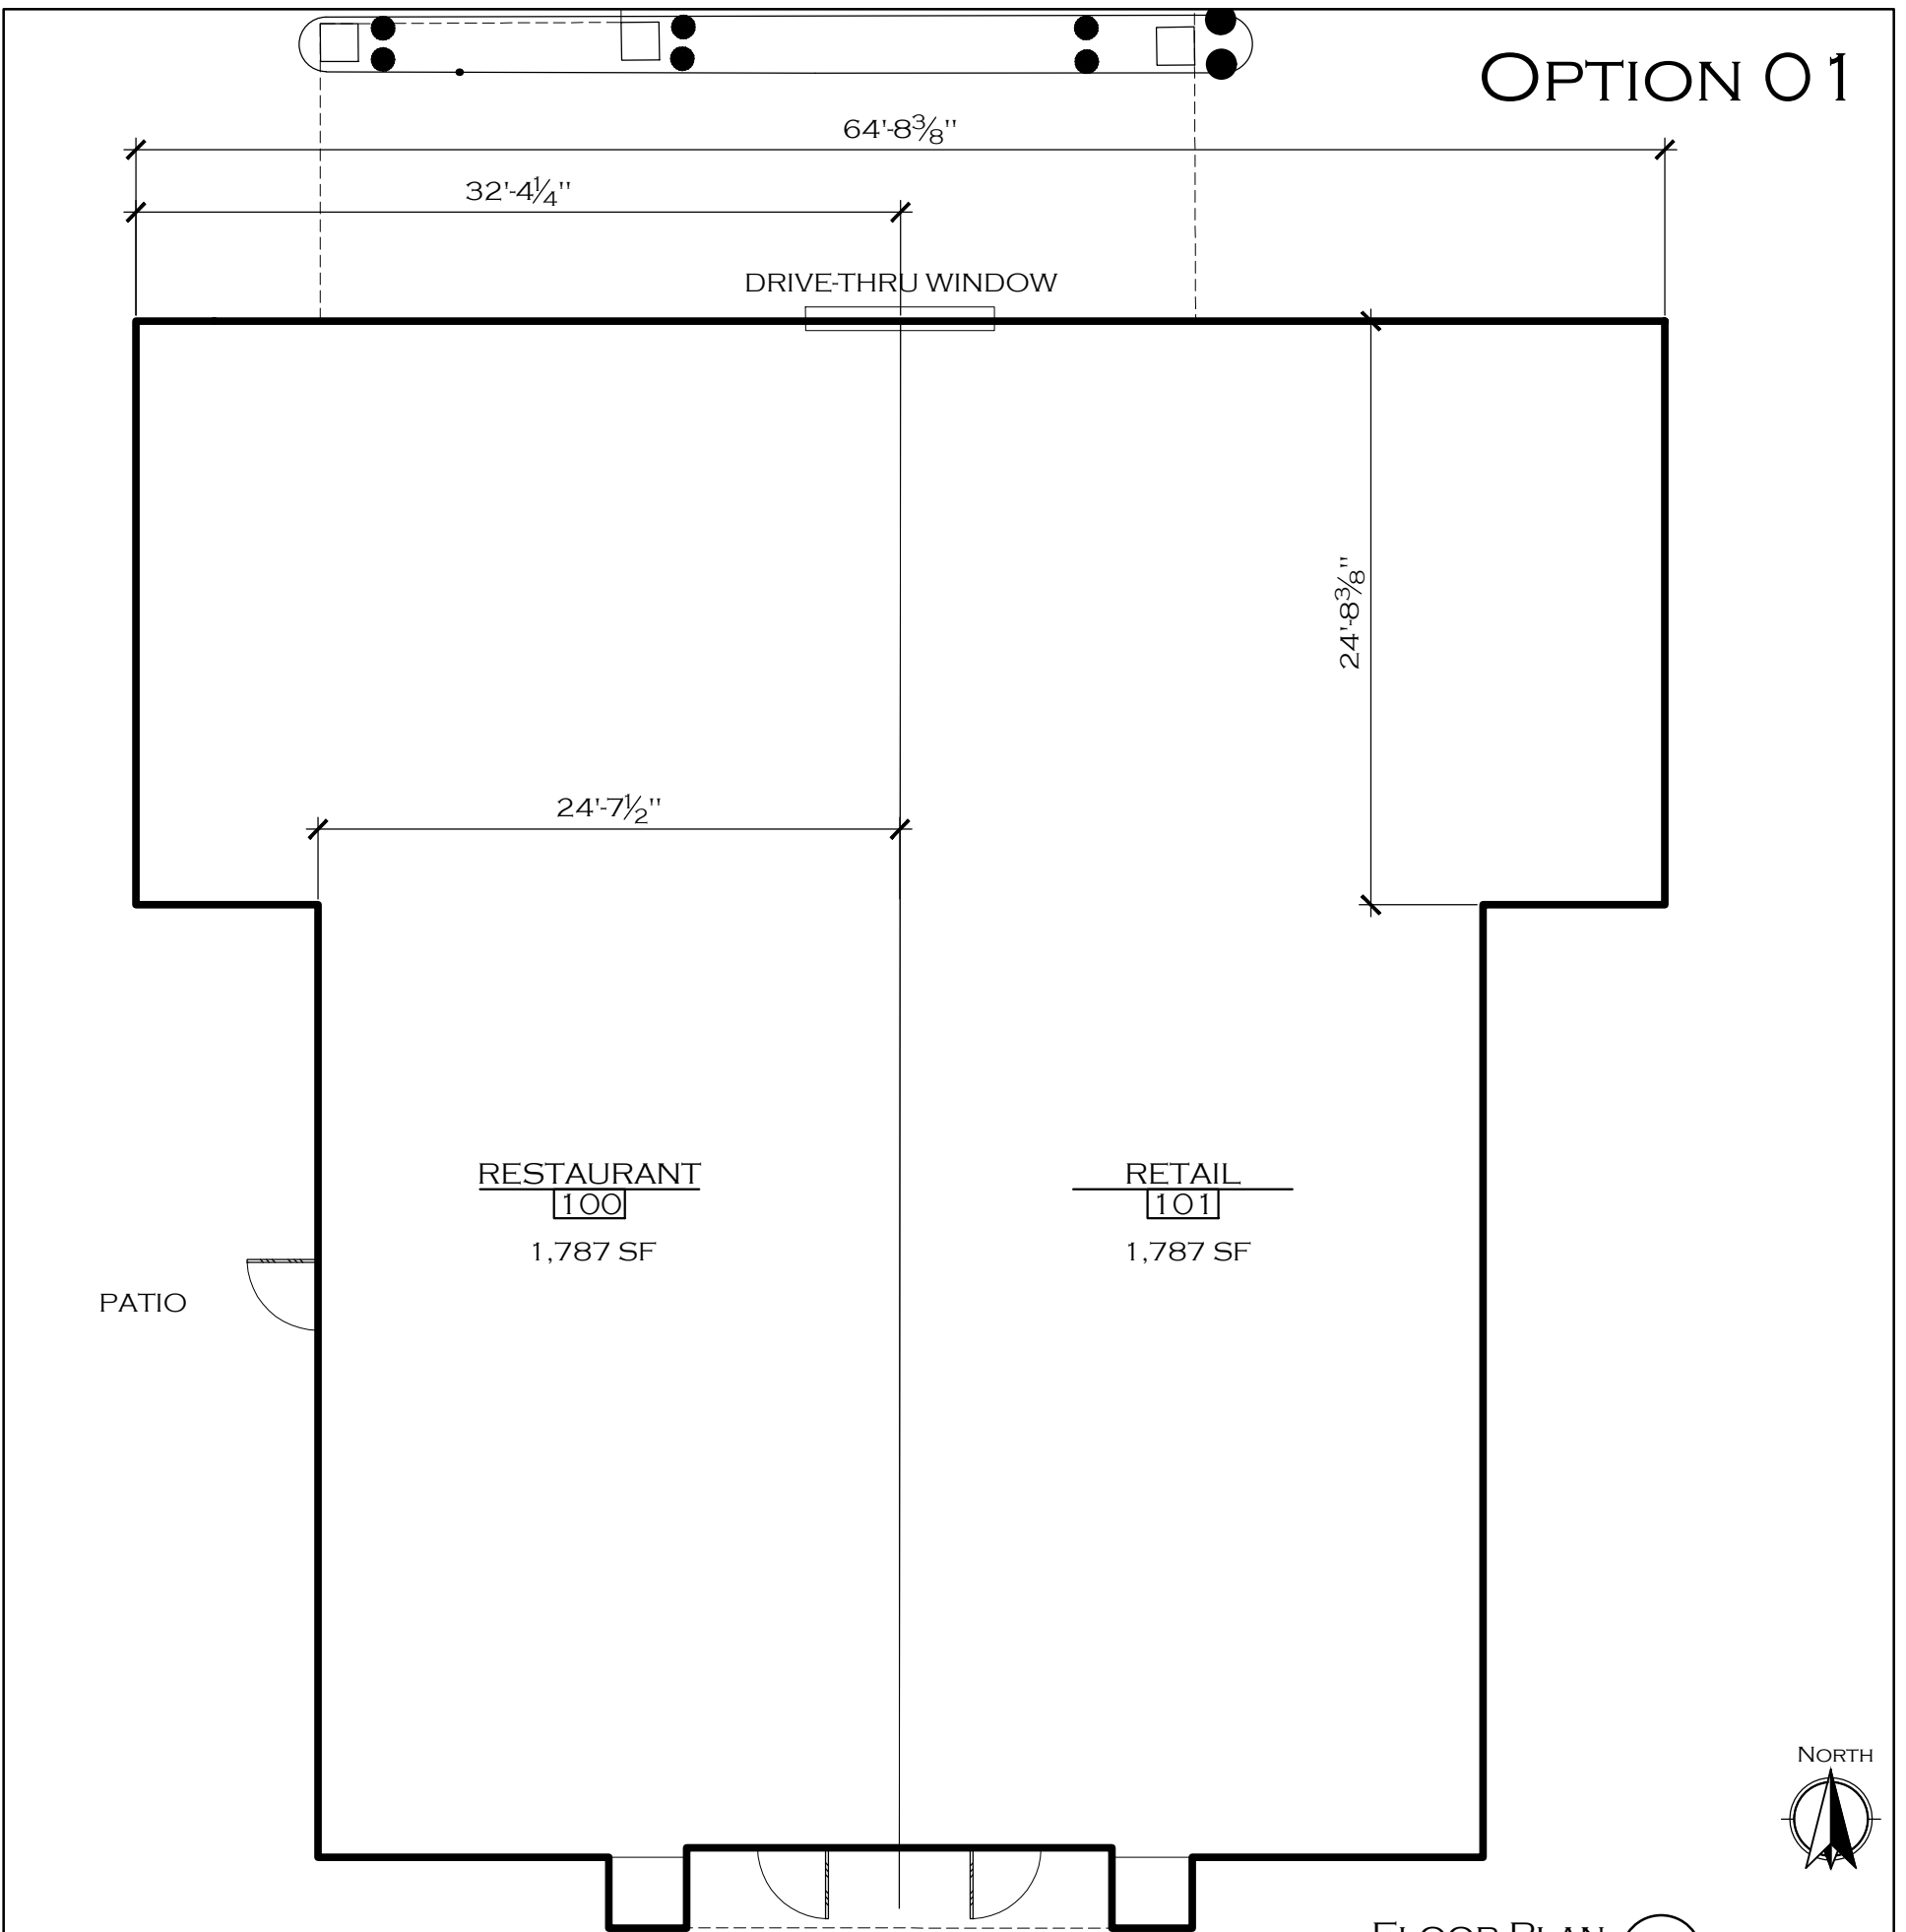

FLOOR PLAN 2
SCALE: 1/8"=1'-0"

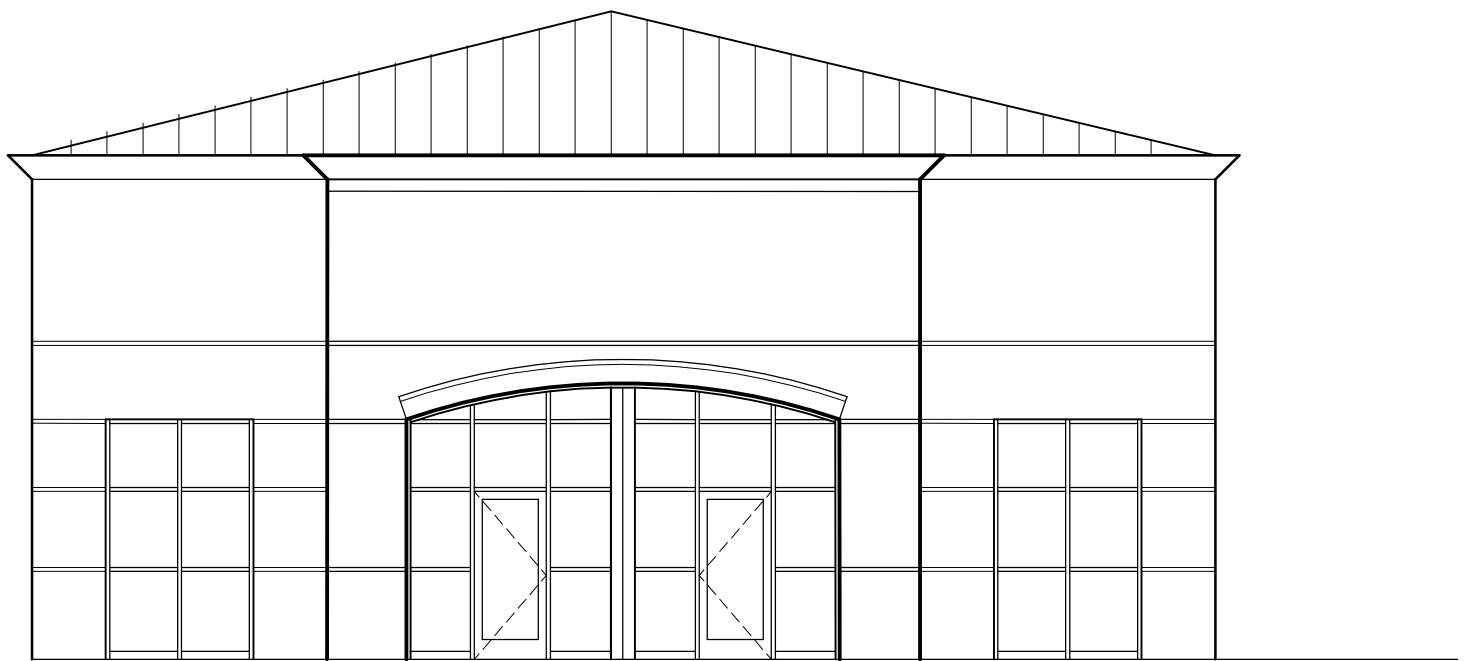

SOUTH ELEVATION 1
SCALE: 1/8"=1'-0"

Note:
This information is conceptual in nature and is subject to adjustments by client and pending further verification.

2024 All Rights Reserved
DATE: FEB. 01, 2024 JOB #: 24-104.00

ANTONOFF & CO.
1528 Wazee Street
Denver, CO 80202

4115 E. COLFAX
CONCEPT PLAN
DENVER, CO

np nama
partners llc
2287 Pinto Trail
Elizabeth, CO 80107