



EAST 5TH STREET
(ABOVE)

1 EXISTING CELLAR PLAN
A-100

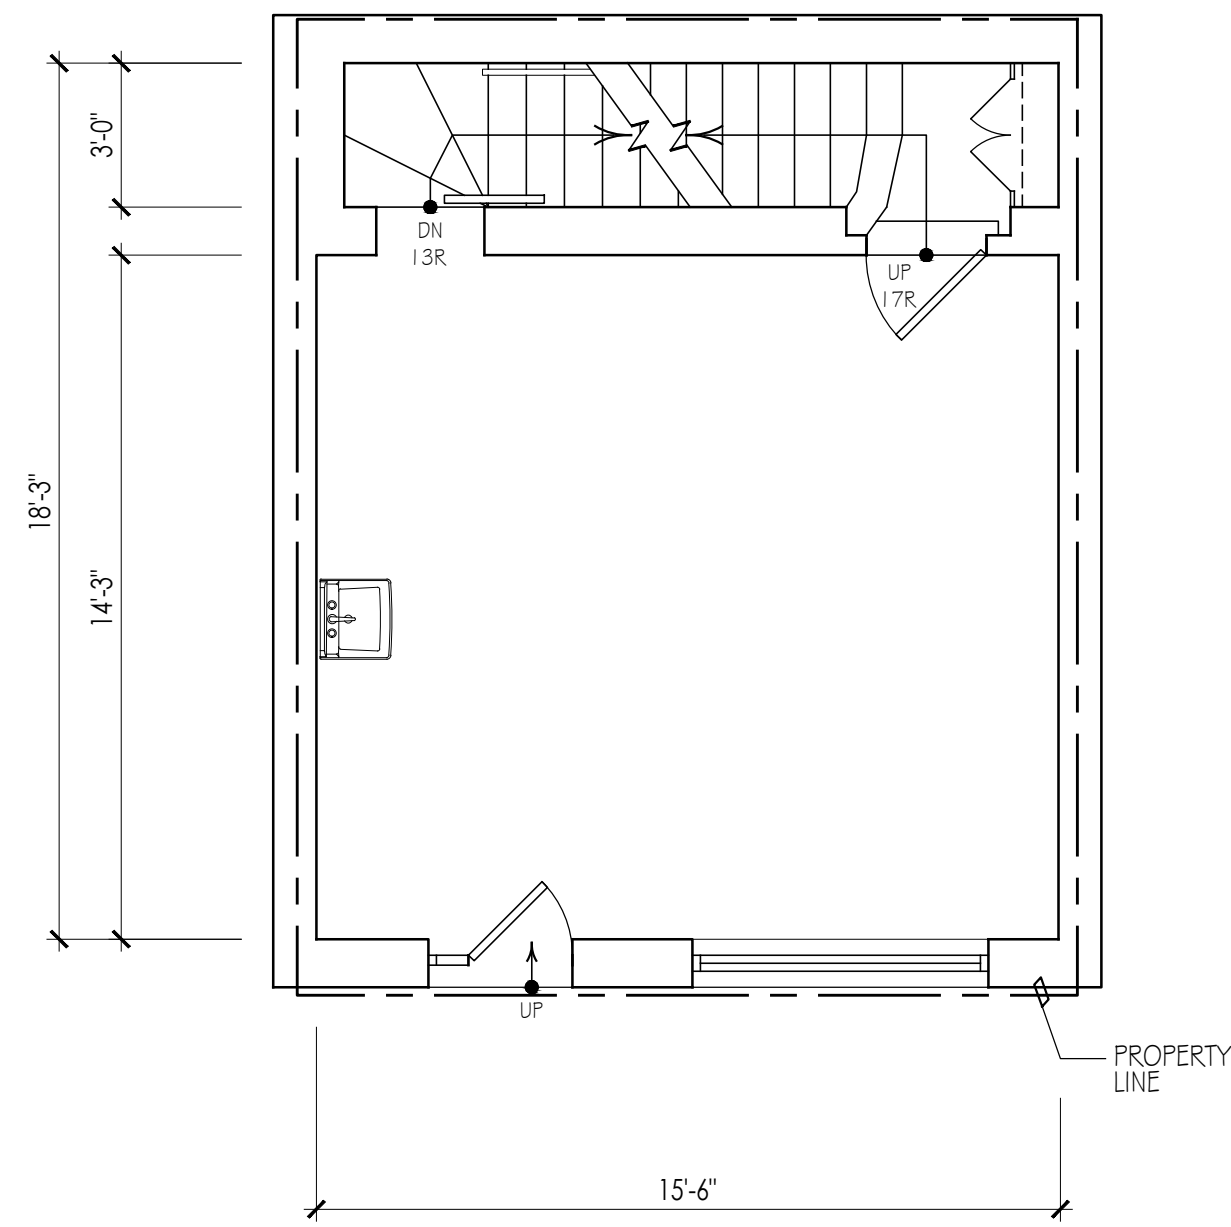


EAST 5TH STREET

2 EXISTING 1ST FLOOR PLAN
A-100

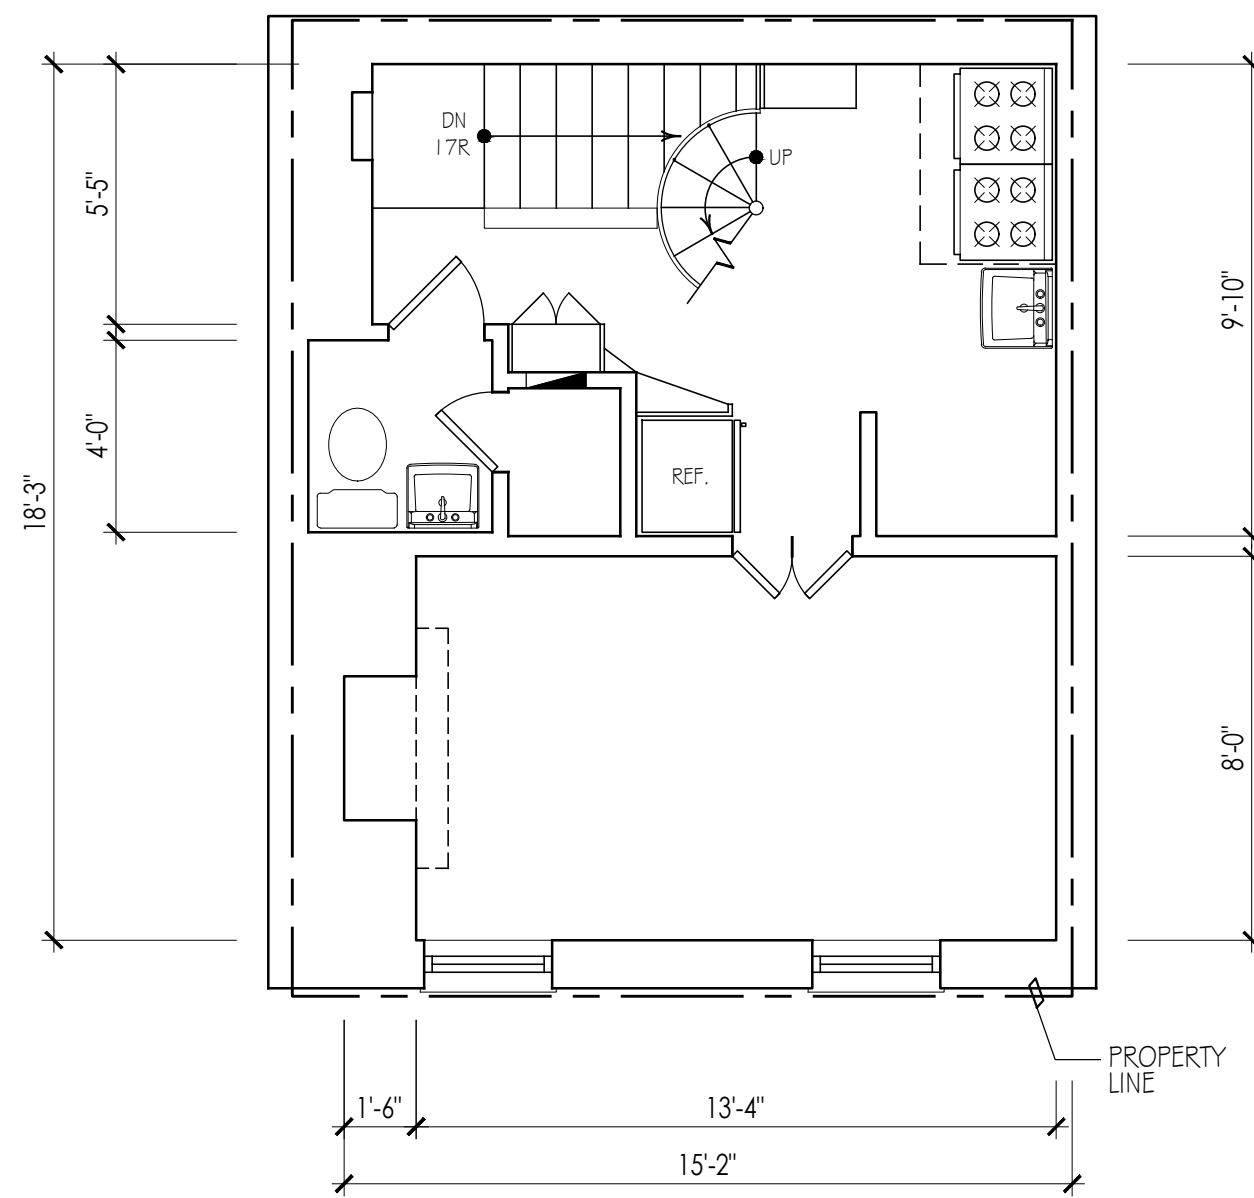


EAST 5TH STREET

3 EXISTING 2ND FLOOR PLAN
A-100

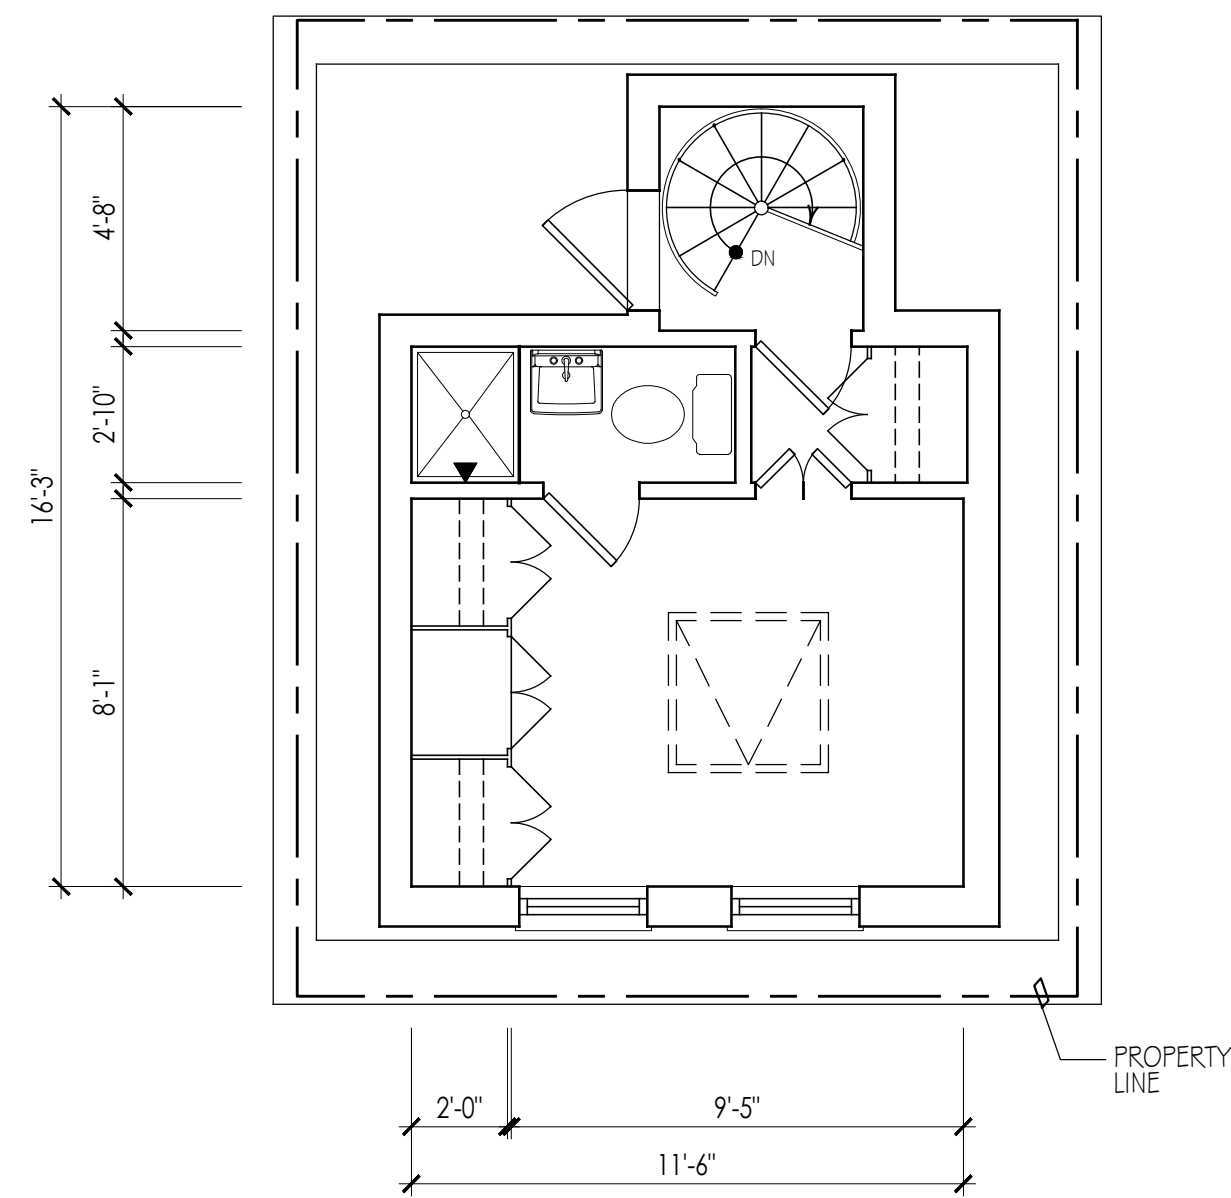

EAST 5TH STREET

4 EXISTING ATTIC PLAN
A-100

 

325 WEST 38TH STREET NEW YORK, NEW YORK 10018
TEL: 212.594.8282 www.bonsignorearchitects.com

SEAL & SIGNATURE

PROJECT:
SCALE: 1/4"=1'-0"
DATE:
DWG. NO.:
SHEET:
A-100
1 OF 01