



JOB NO.	
DATE:	11-25-2024
DRAWN:	L.D.
CHECKED:	
REV.	

THESE DRAWINGS ARE PROPERTY AND COPYRIGHT OF CUBEWORK. REUSE, REPRODUCTION OR PUBLICATION BY ANY METHOD IN WHOLE OR IN PART THEREOF WITHOUT EXPRESS WRITTEN CONSENT OF CUBEWORK IS NOT PERMITTED.

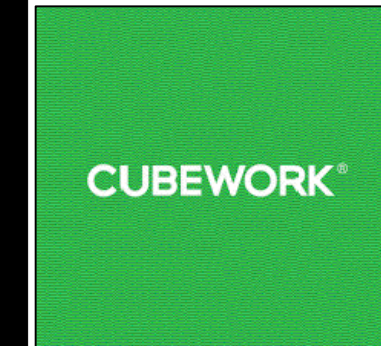


# ORLAND PARK

**CUBEWORK**

 

• 218 MACHLIN CT., WALNUT, CA 91789  
• (800) 338-6369

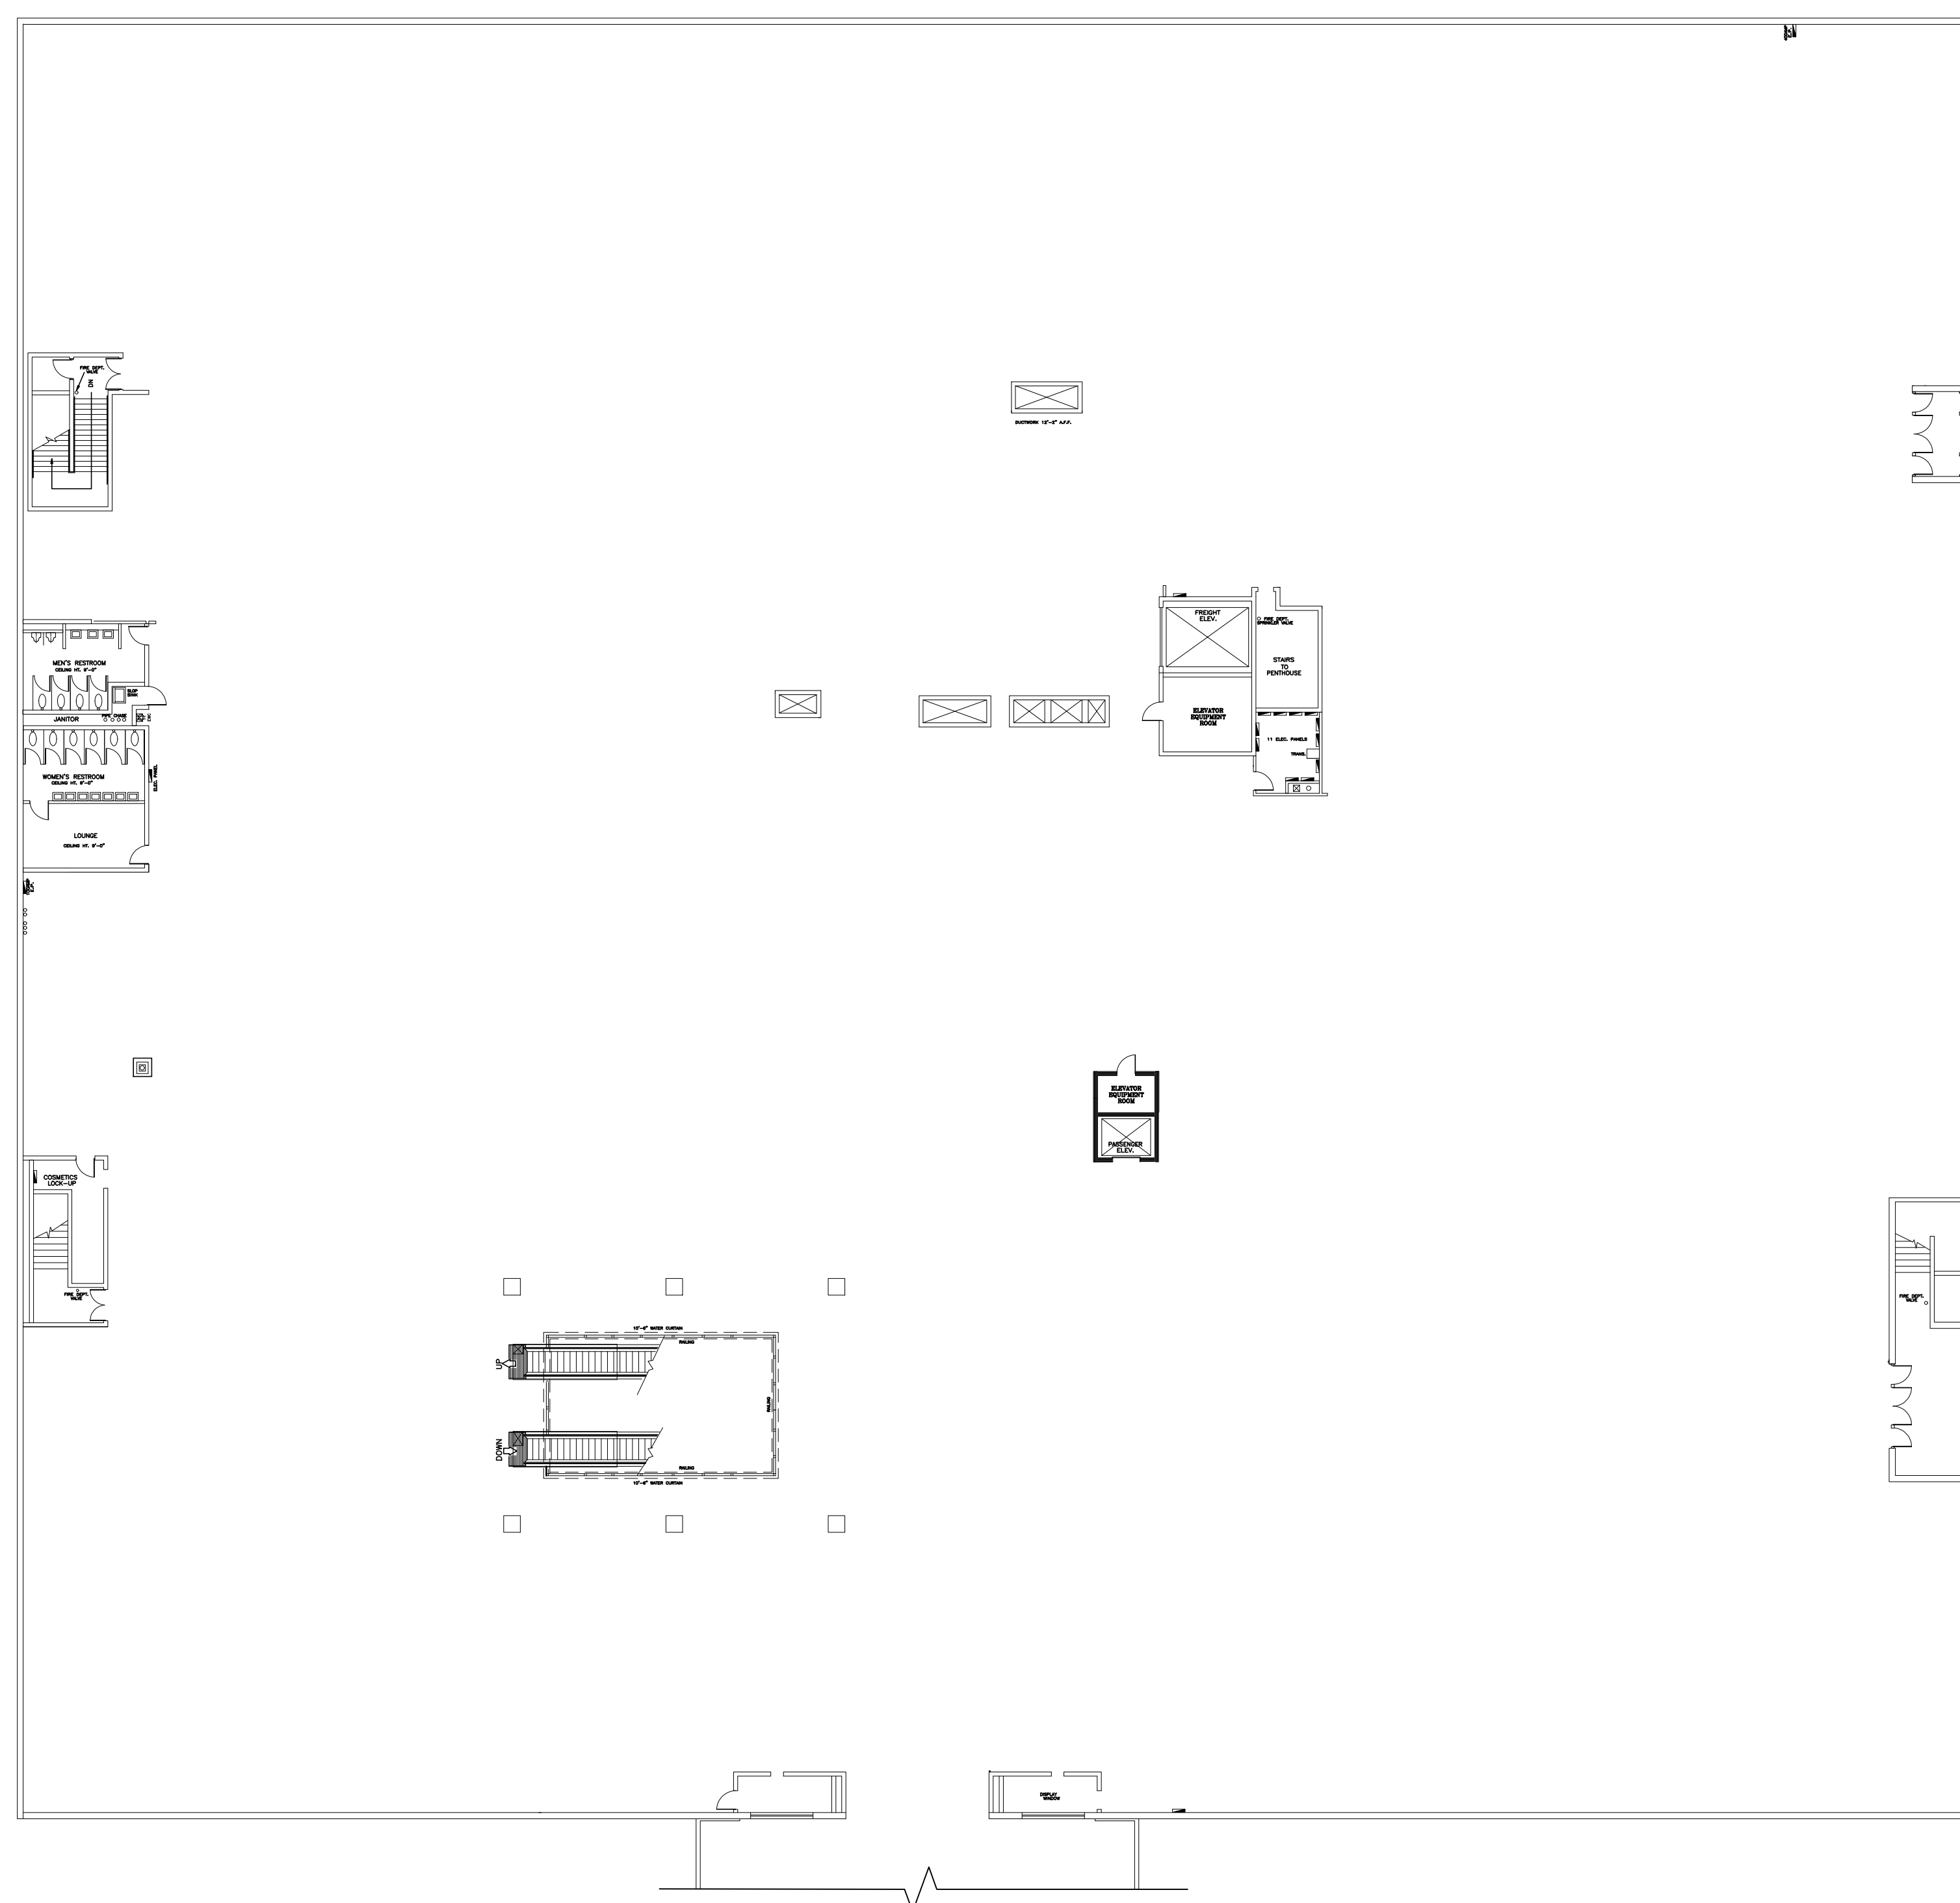

## UPPER LEVEL FLOOR PLAN

SCALE: 1" = 20'-0"