
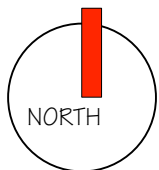


WHYTE AVENUE

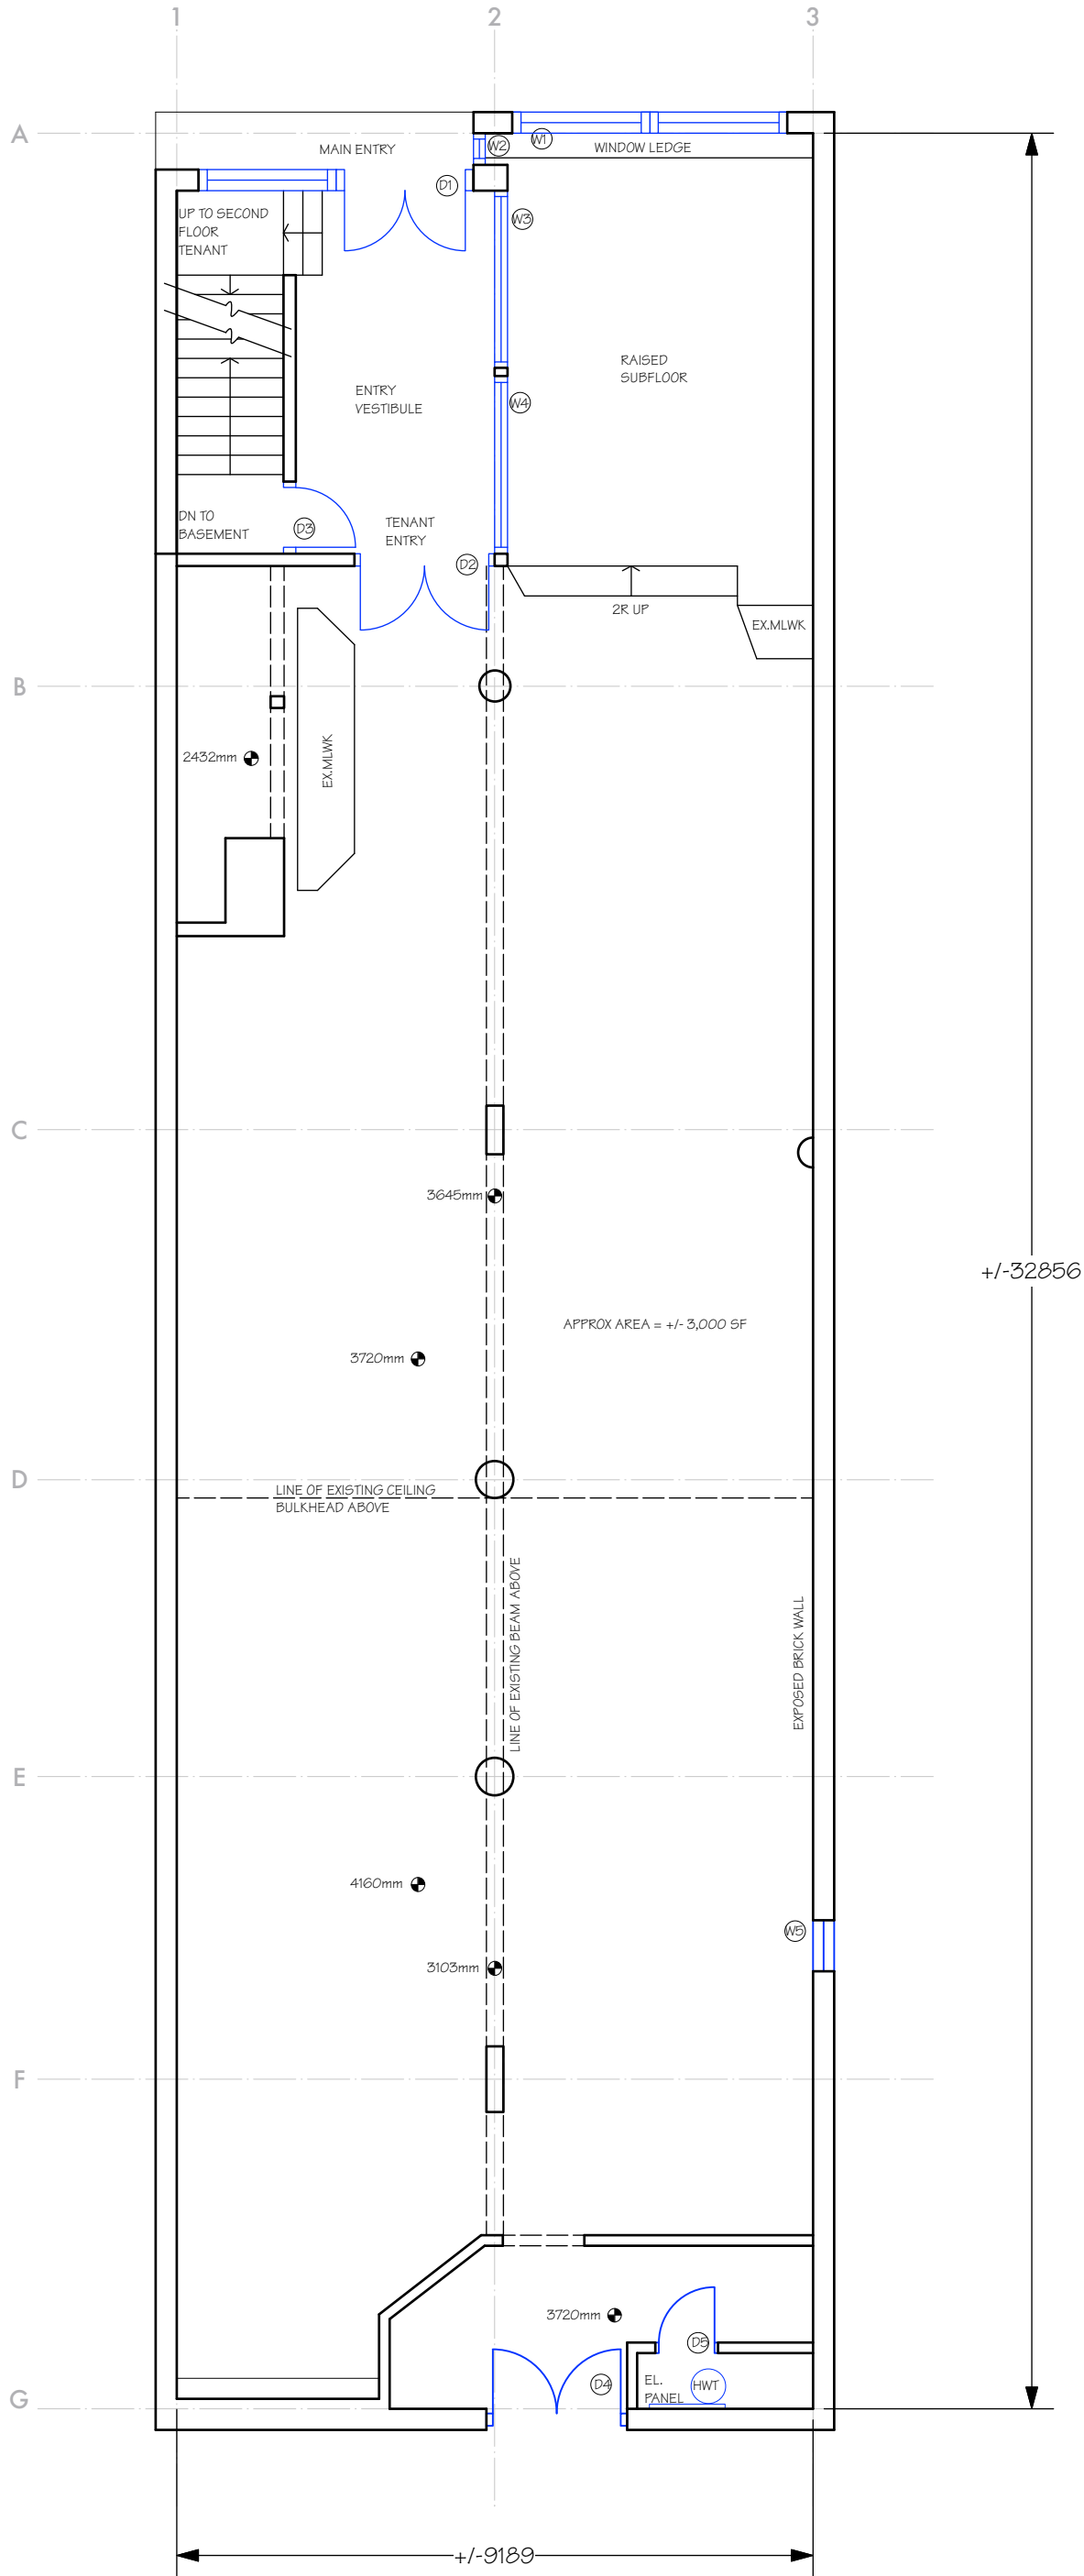

PLEASE NOTE: This drawing is issued for discussion purposes only and is not intended for construction. The contractor is responsible for verifying all dimensions on-site prior to construction and notifying owner/the designer of any discrepancies. Site dimensions may vary from the existing conditions.

PROJECT: THE ROSS BLOCK (1894)	SCALE: 1:100
10309 - 82 AVENUE, EDMONTON, AB T6E 1Z9	DATE: JANUARY 17, 2025
CLIENT: JUNIPER GROUP	ISSUED FOR: REVIEW
DESIGN: _____	DRAWN BY: DL

MAIN FLOOR PLAN - EXISTING