

1 FIRST FLOOR PLAN
20'x100' = 2000SF SCALE: 1/4" = 1'-0"

CHECKED BY:

REVISED:

ISSUED: 10.26.2000

BRETT SANDERS
ARCHITECTURAL DESIGN
P.O. BOX 91
SOUTHAMPTON, NY


IDEAL
STATIONARY
102 MAIN STREET
SAG HARBOR, NEW YORK

FIRST FLOOR
PLAN

A-2

OCTOBER 26, 2000



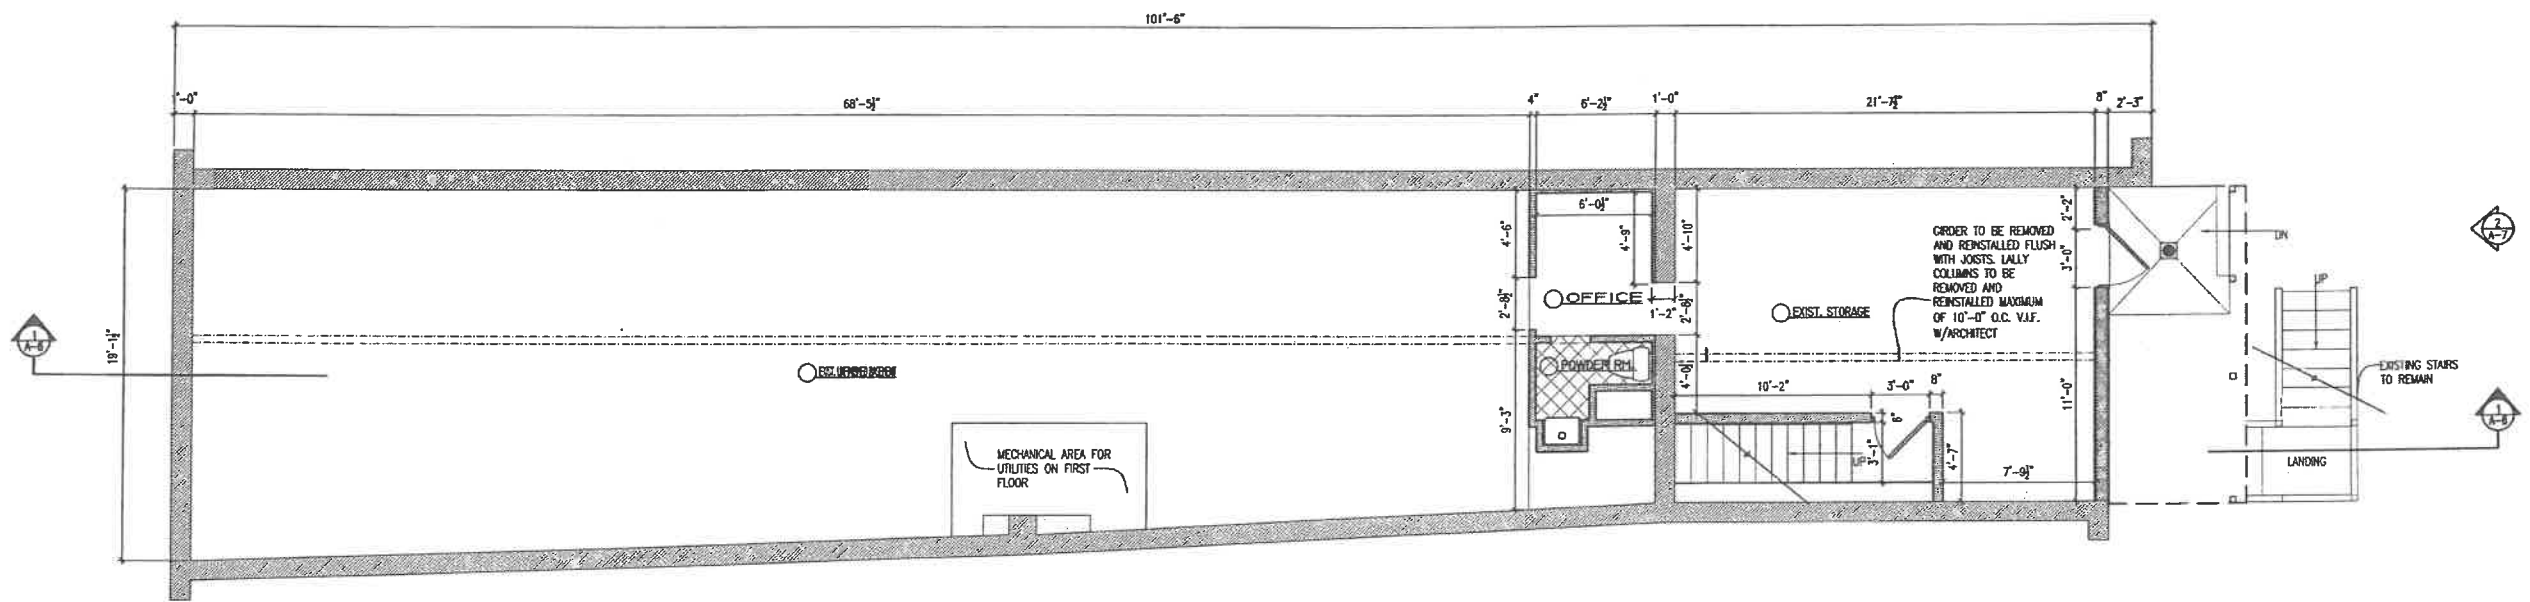

1 BASEMENT FLOOR PLAN
SCALE: 1/4" = 1'-0"

CHECKED BY:

REVISED:

ISSUED: 10.26.2000

903-2-2-38
102 Main St.

BRETT SANDERS
ARCHITECTURAL DESIGN
P.O. BOX 91
SOUTHAMPTON, NY

IDEAL
STATIONARY
102 MAIN STREET
SAG HARBOR, NEW YORK
903-2-2-38
BASEMENT PLAN
PLAN

A-1

OCTOBER 26, 2000

