

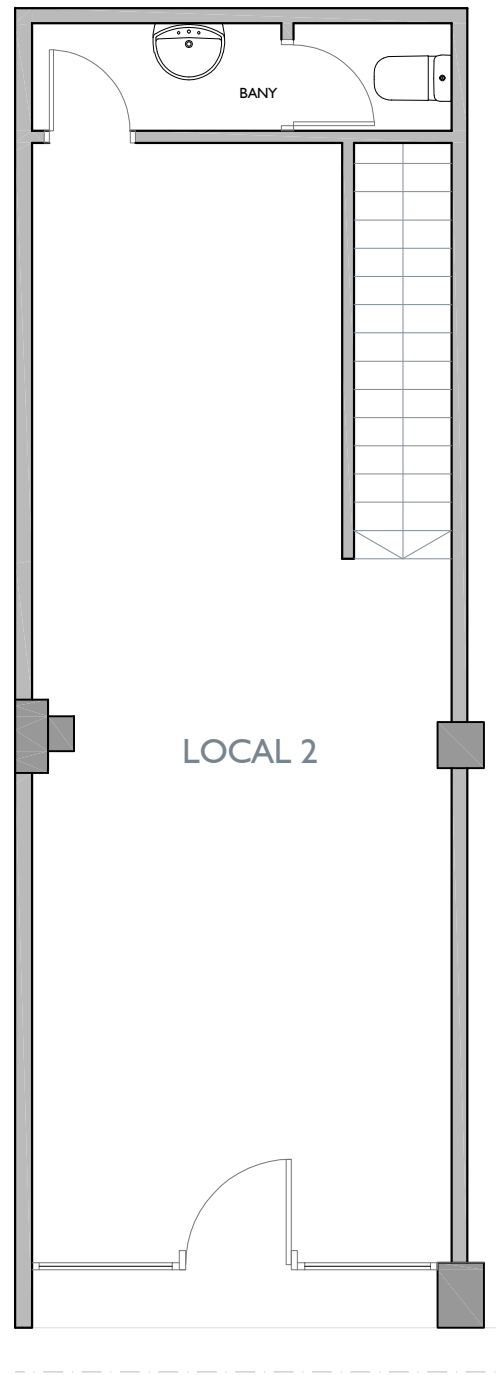


_Vilanova i la Geltru

C. Sant Gervacio 64,
Vilanova i La Geltru, Barcelona

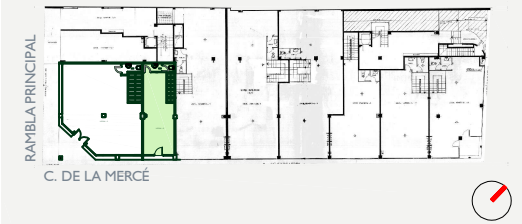

PLANTA BAIXA

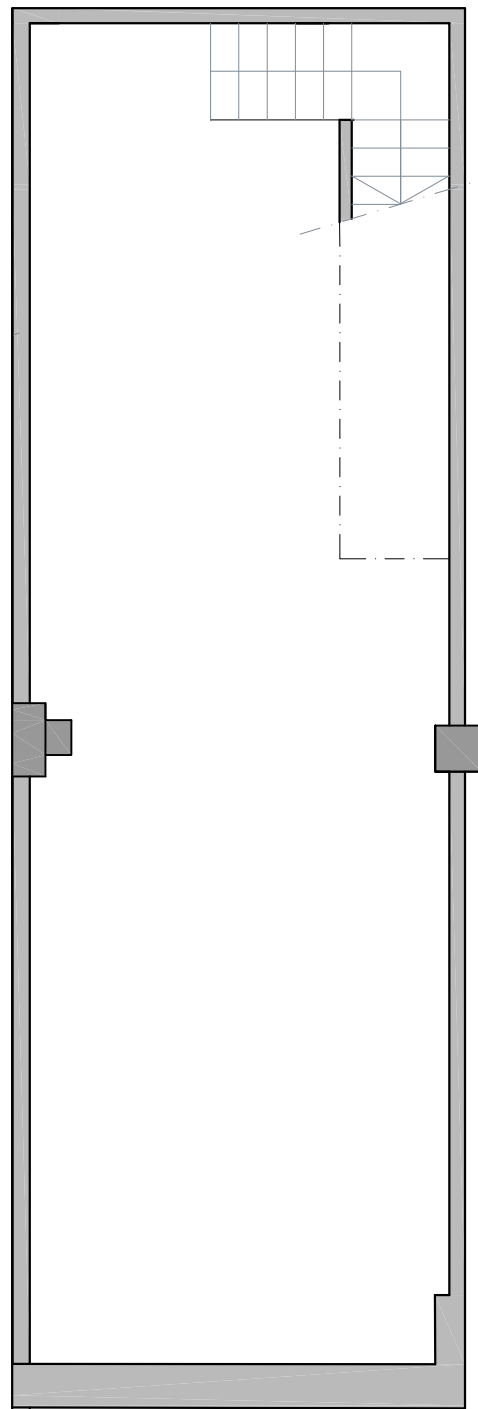

PLANTA SOTERRANI

/ Gener 2026 / EA51001A

LOCAL: 0510.1001.0002
LOCAL:

Planta Baixa- Soterrani / Local 2
Planta Baja- Planta Sótano / Local 2

ESCALA :
1 / 75 (Din A3)

