



SITE DATA

SITE AREA:	60,139 S.F. (1.38 ACRES)
BUILDING AREA:	12,000 S.F. - K&B 3600 S.F. - LEASE
PARKING SPACES PROVIDED:	78 SPACES
REQUIRED PARKING SPACES:	78 SPACES

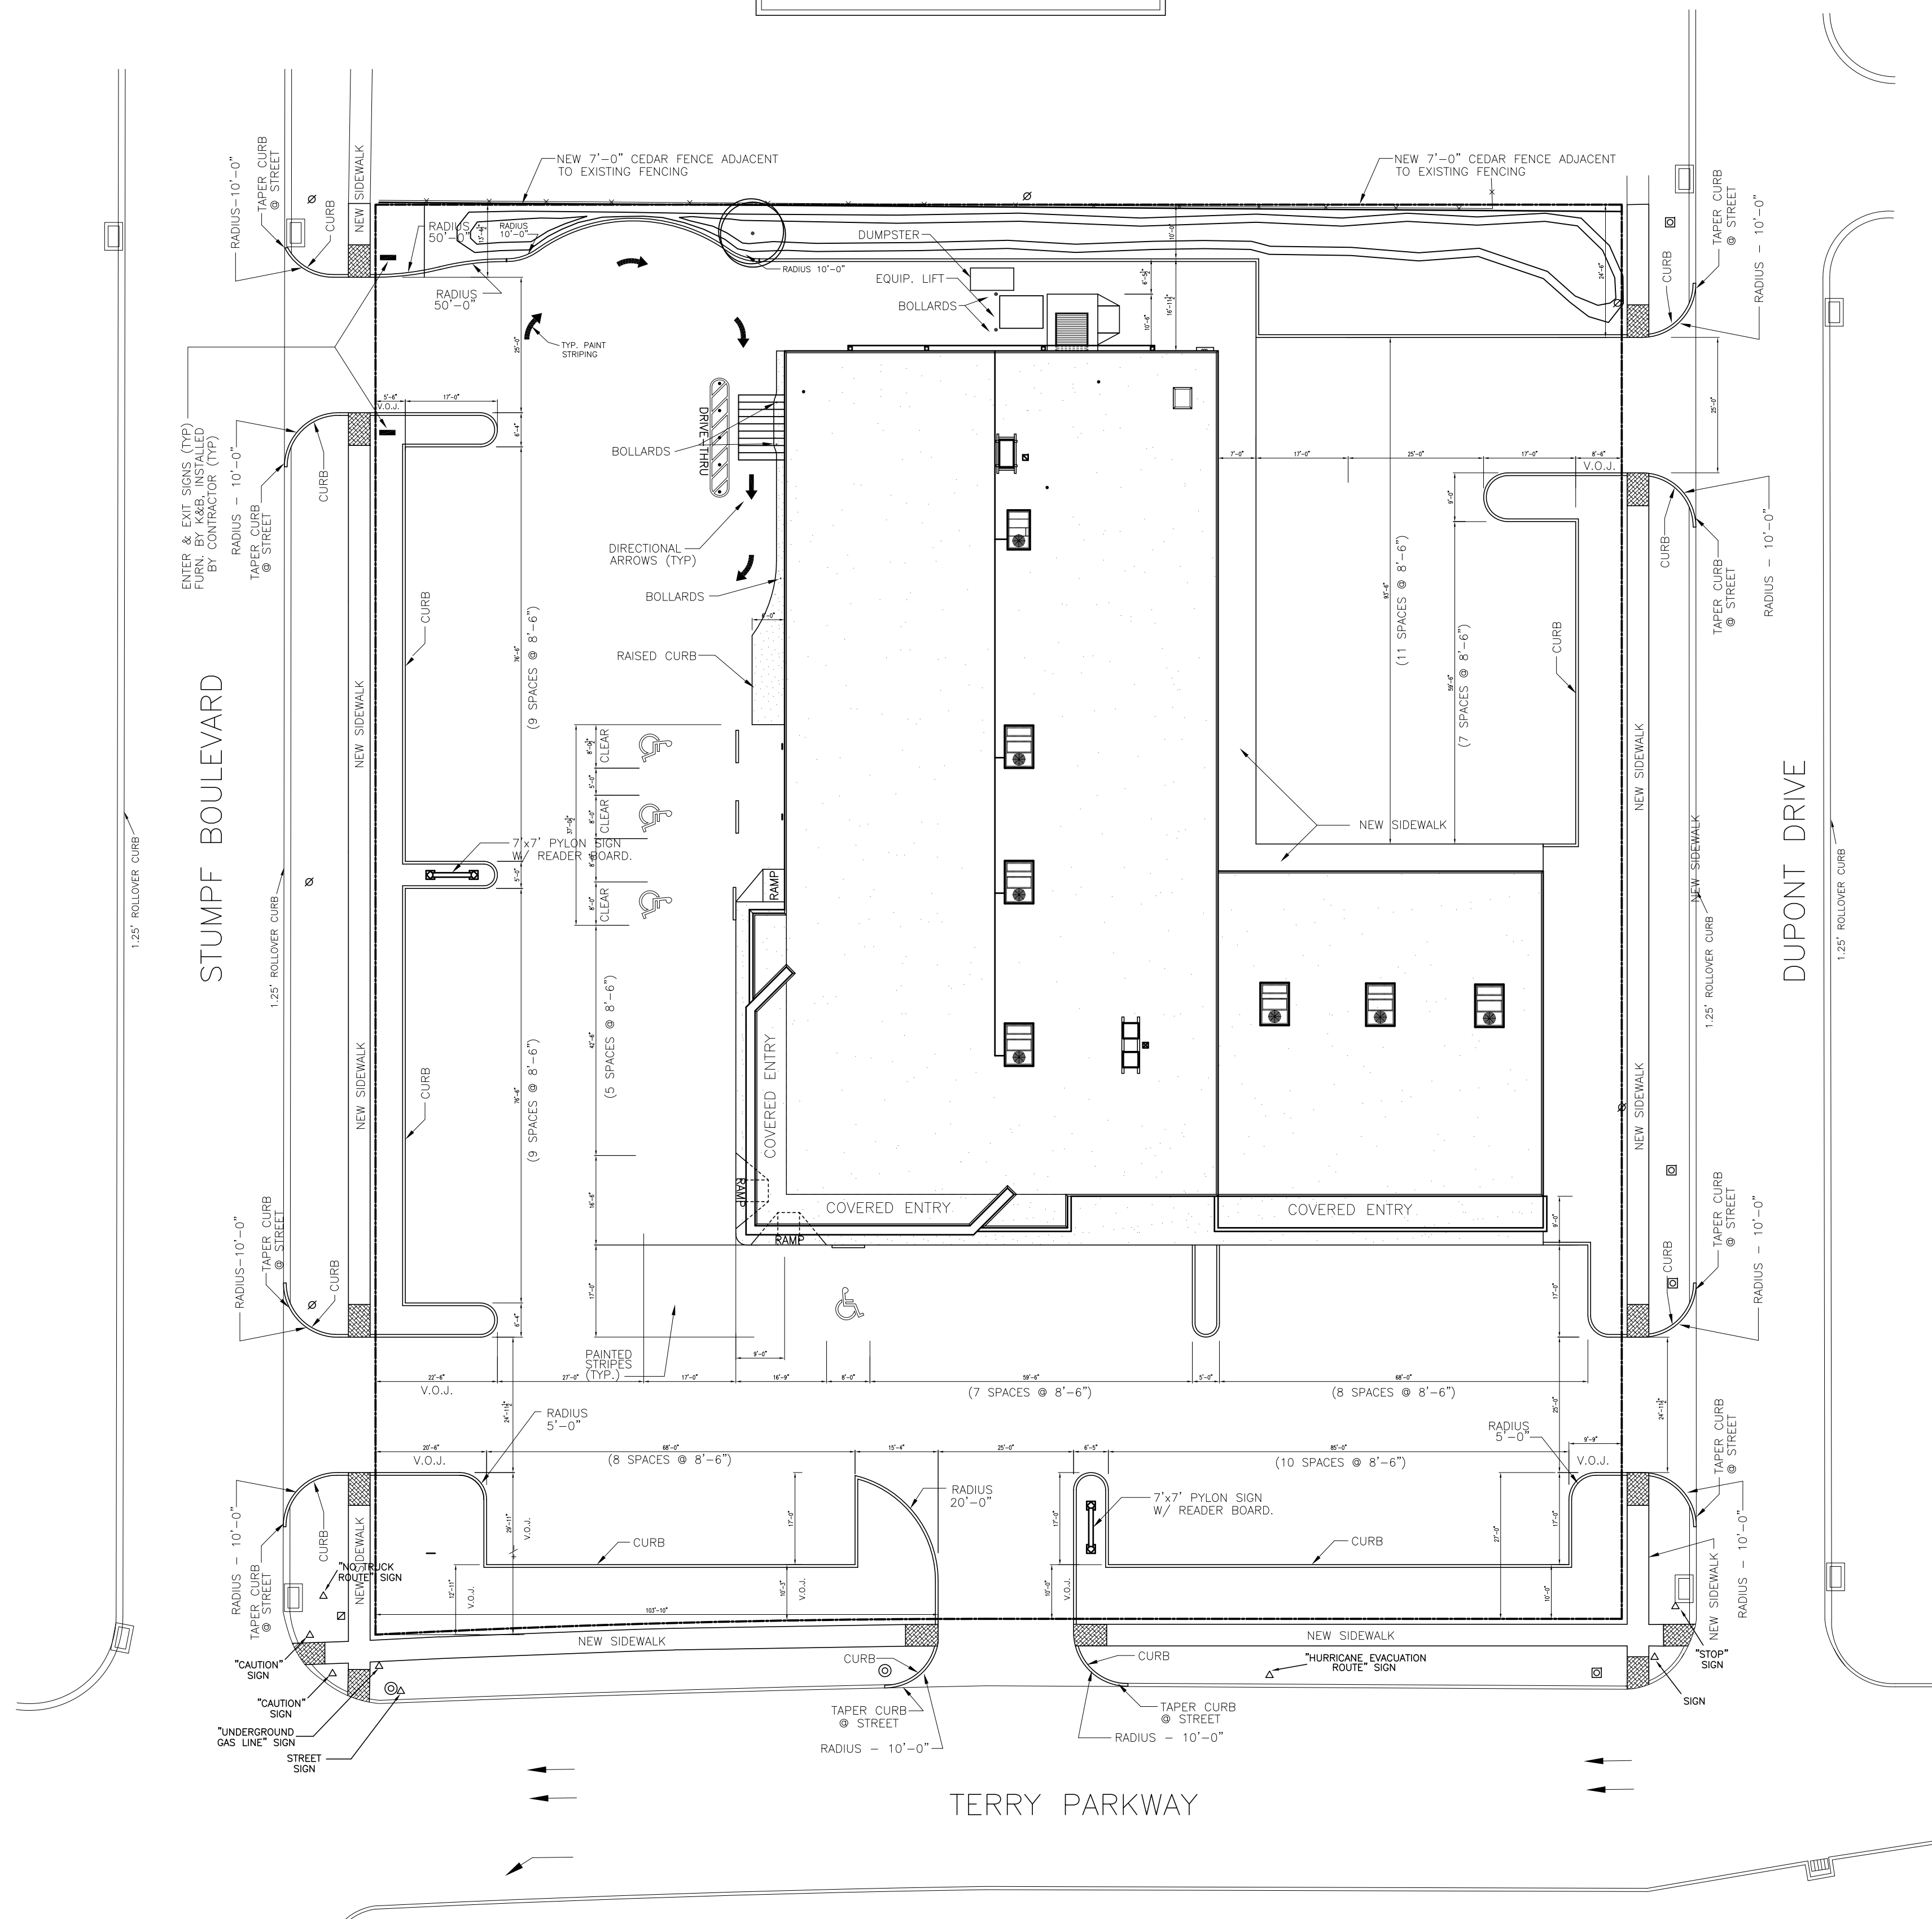

SITE PLAN
SCALE: 1" = 20'-0"

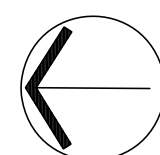

NOTE:
ALL NEW SIDEWALKS SHALL BE INSTALLED PER THE JEFFERSON PARISH SITE PLAN GENERAL NOTES (WITH FILL TYPE "E") ON SHEET C-1 DATED 2-14-97 OF THE K&B CONSTRUCTION DOCUMENTS. NEW SIDE WALKS SHALL BE INSTALLED WITH THE INTERIOR SIDE OF THE WALK 1'-0" OFF OF THE PROPERTY (VERIFY LOCATION IN FIELD) AND SLOPED 1" TOWARD THE STREET.