



ARCHITECTURAL SITE PLAN
 1506 NE 4TH AVE
 SCALE 1/8" = 1'-0"
 DATE: 3/16/2020

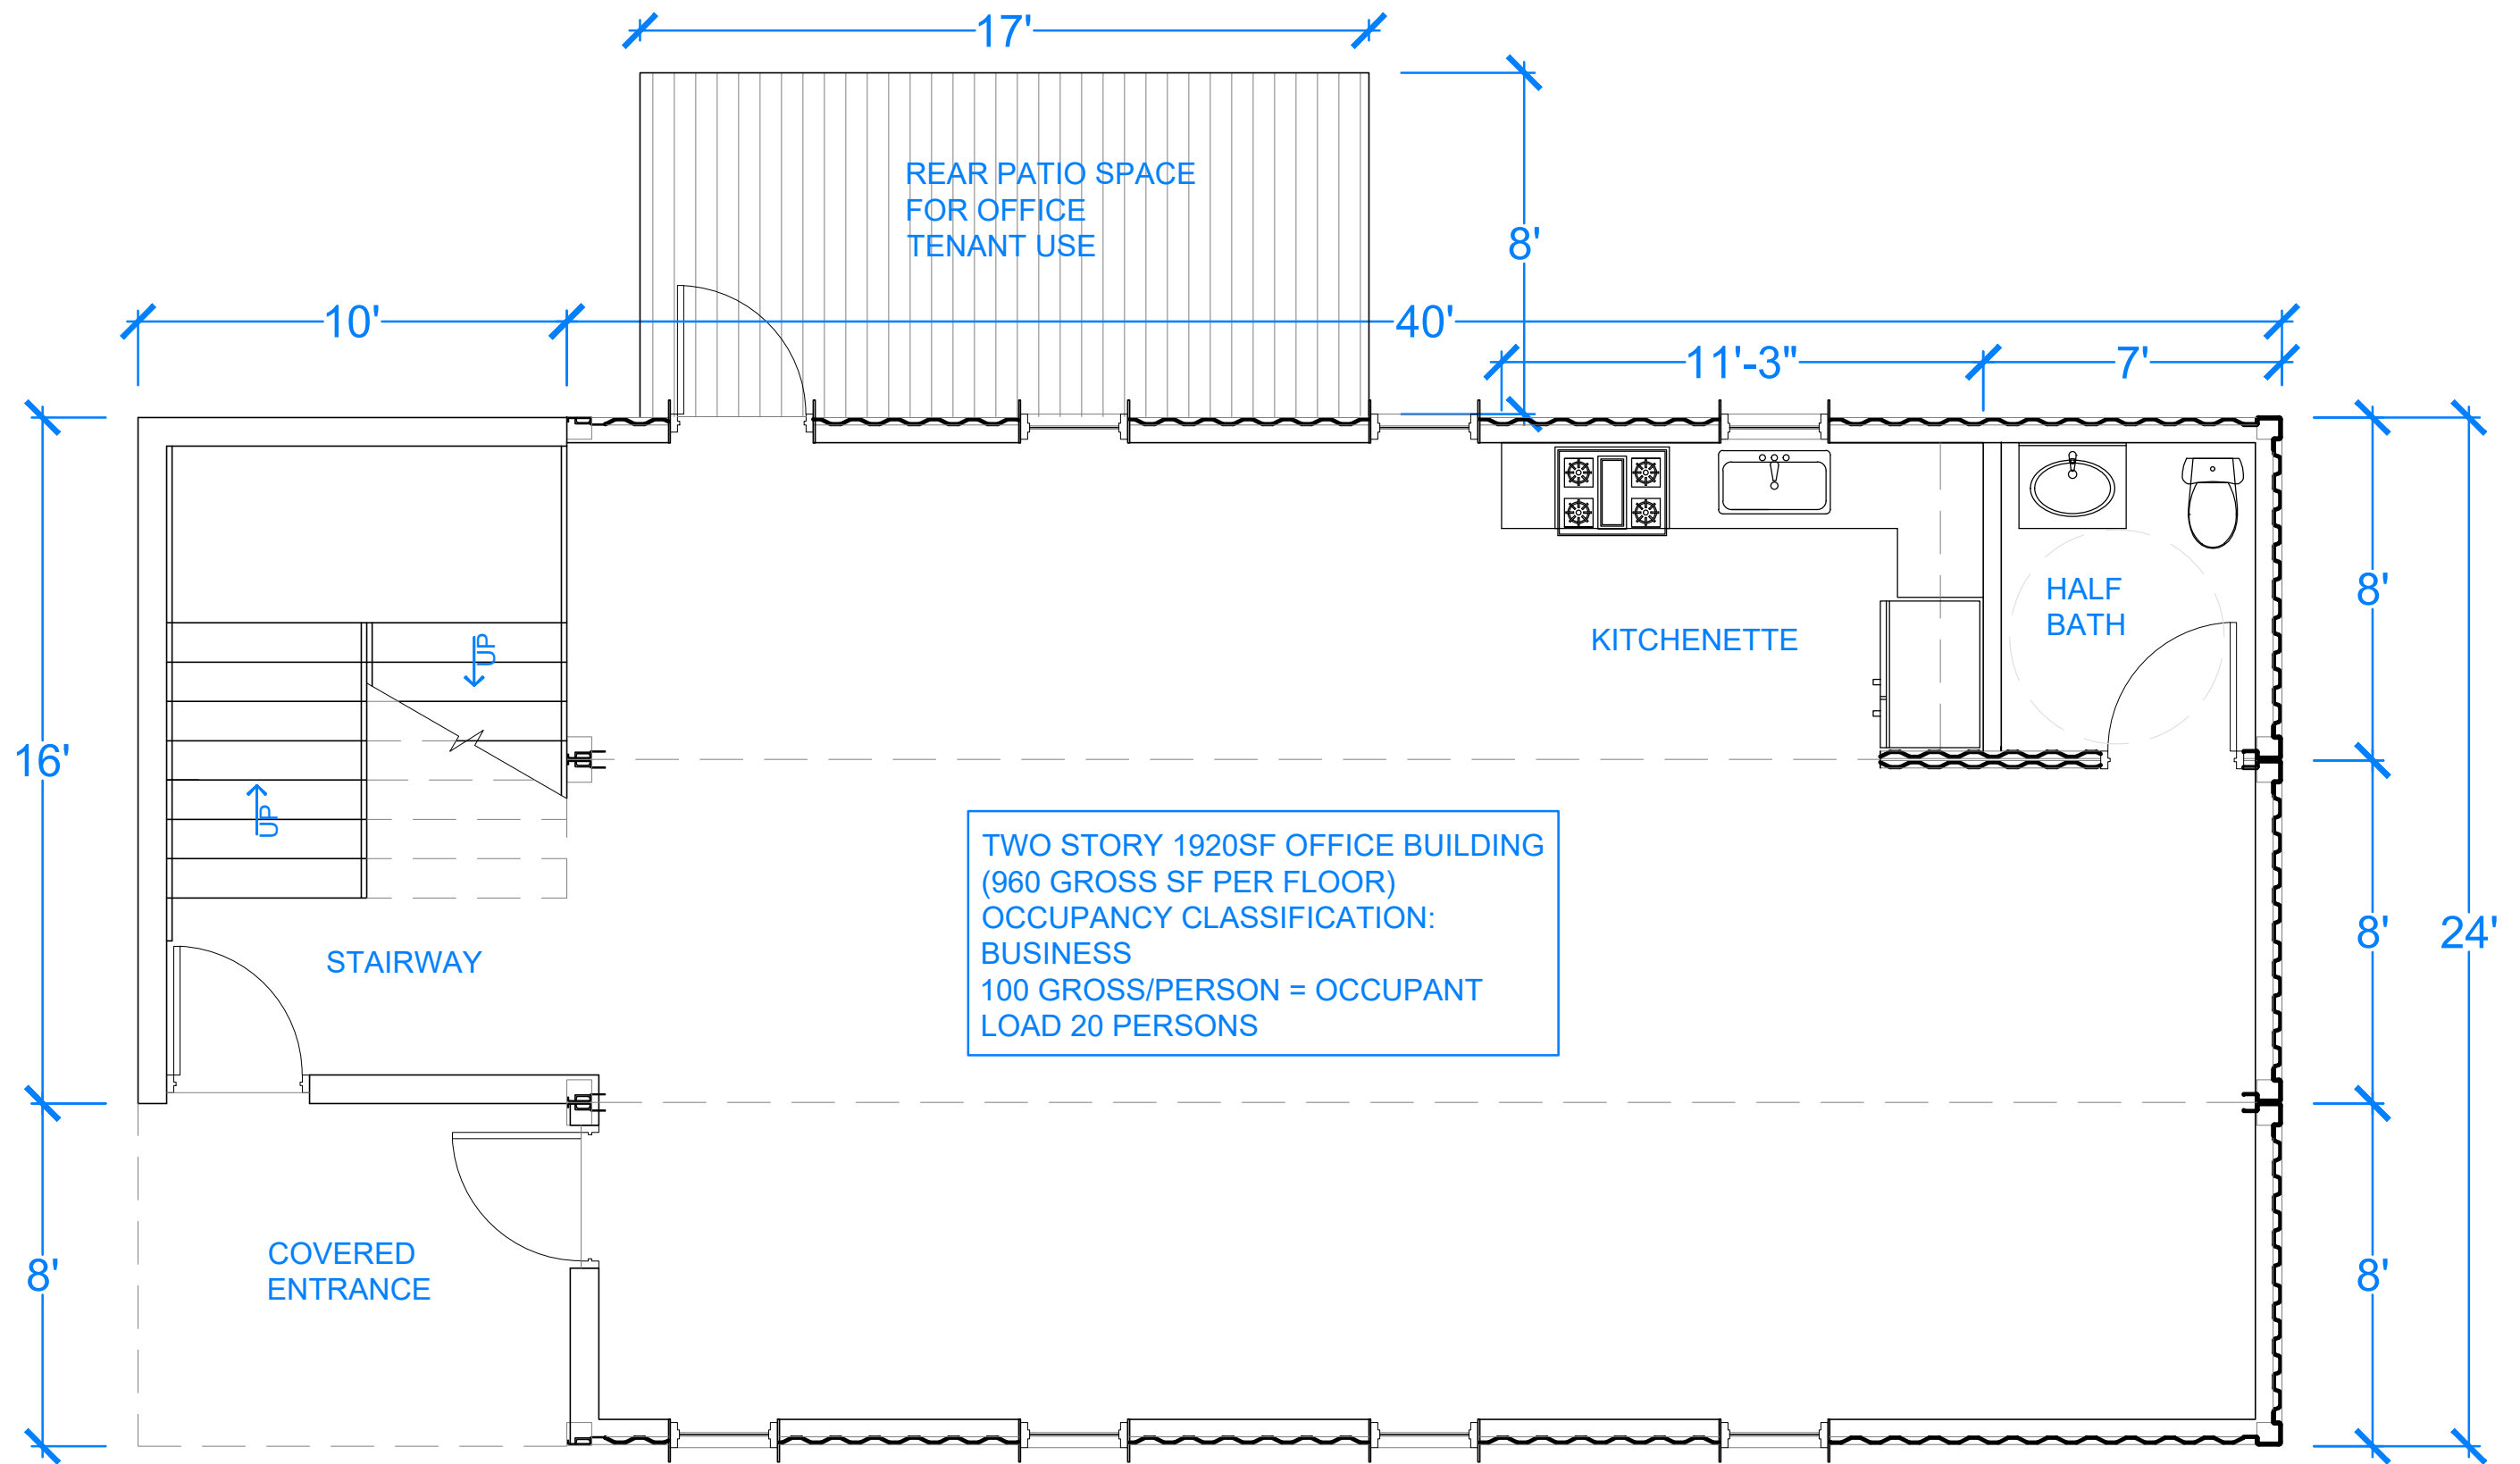


FIRST FLOOR PLAN

1506 NE 4TH AVE


 SCALE 1/4" = 1'-0"
 DATE: 3/16/2020

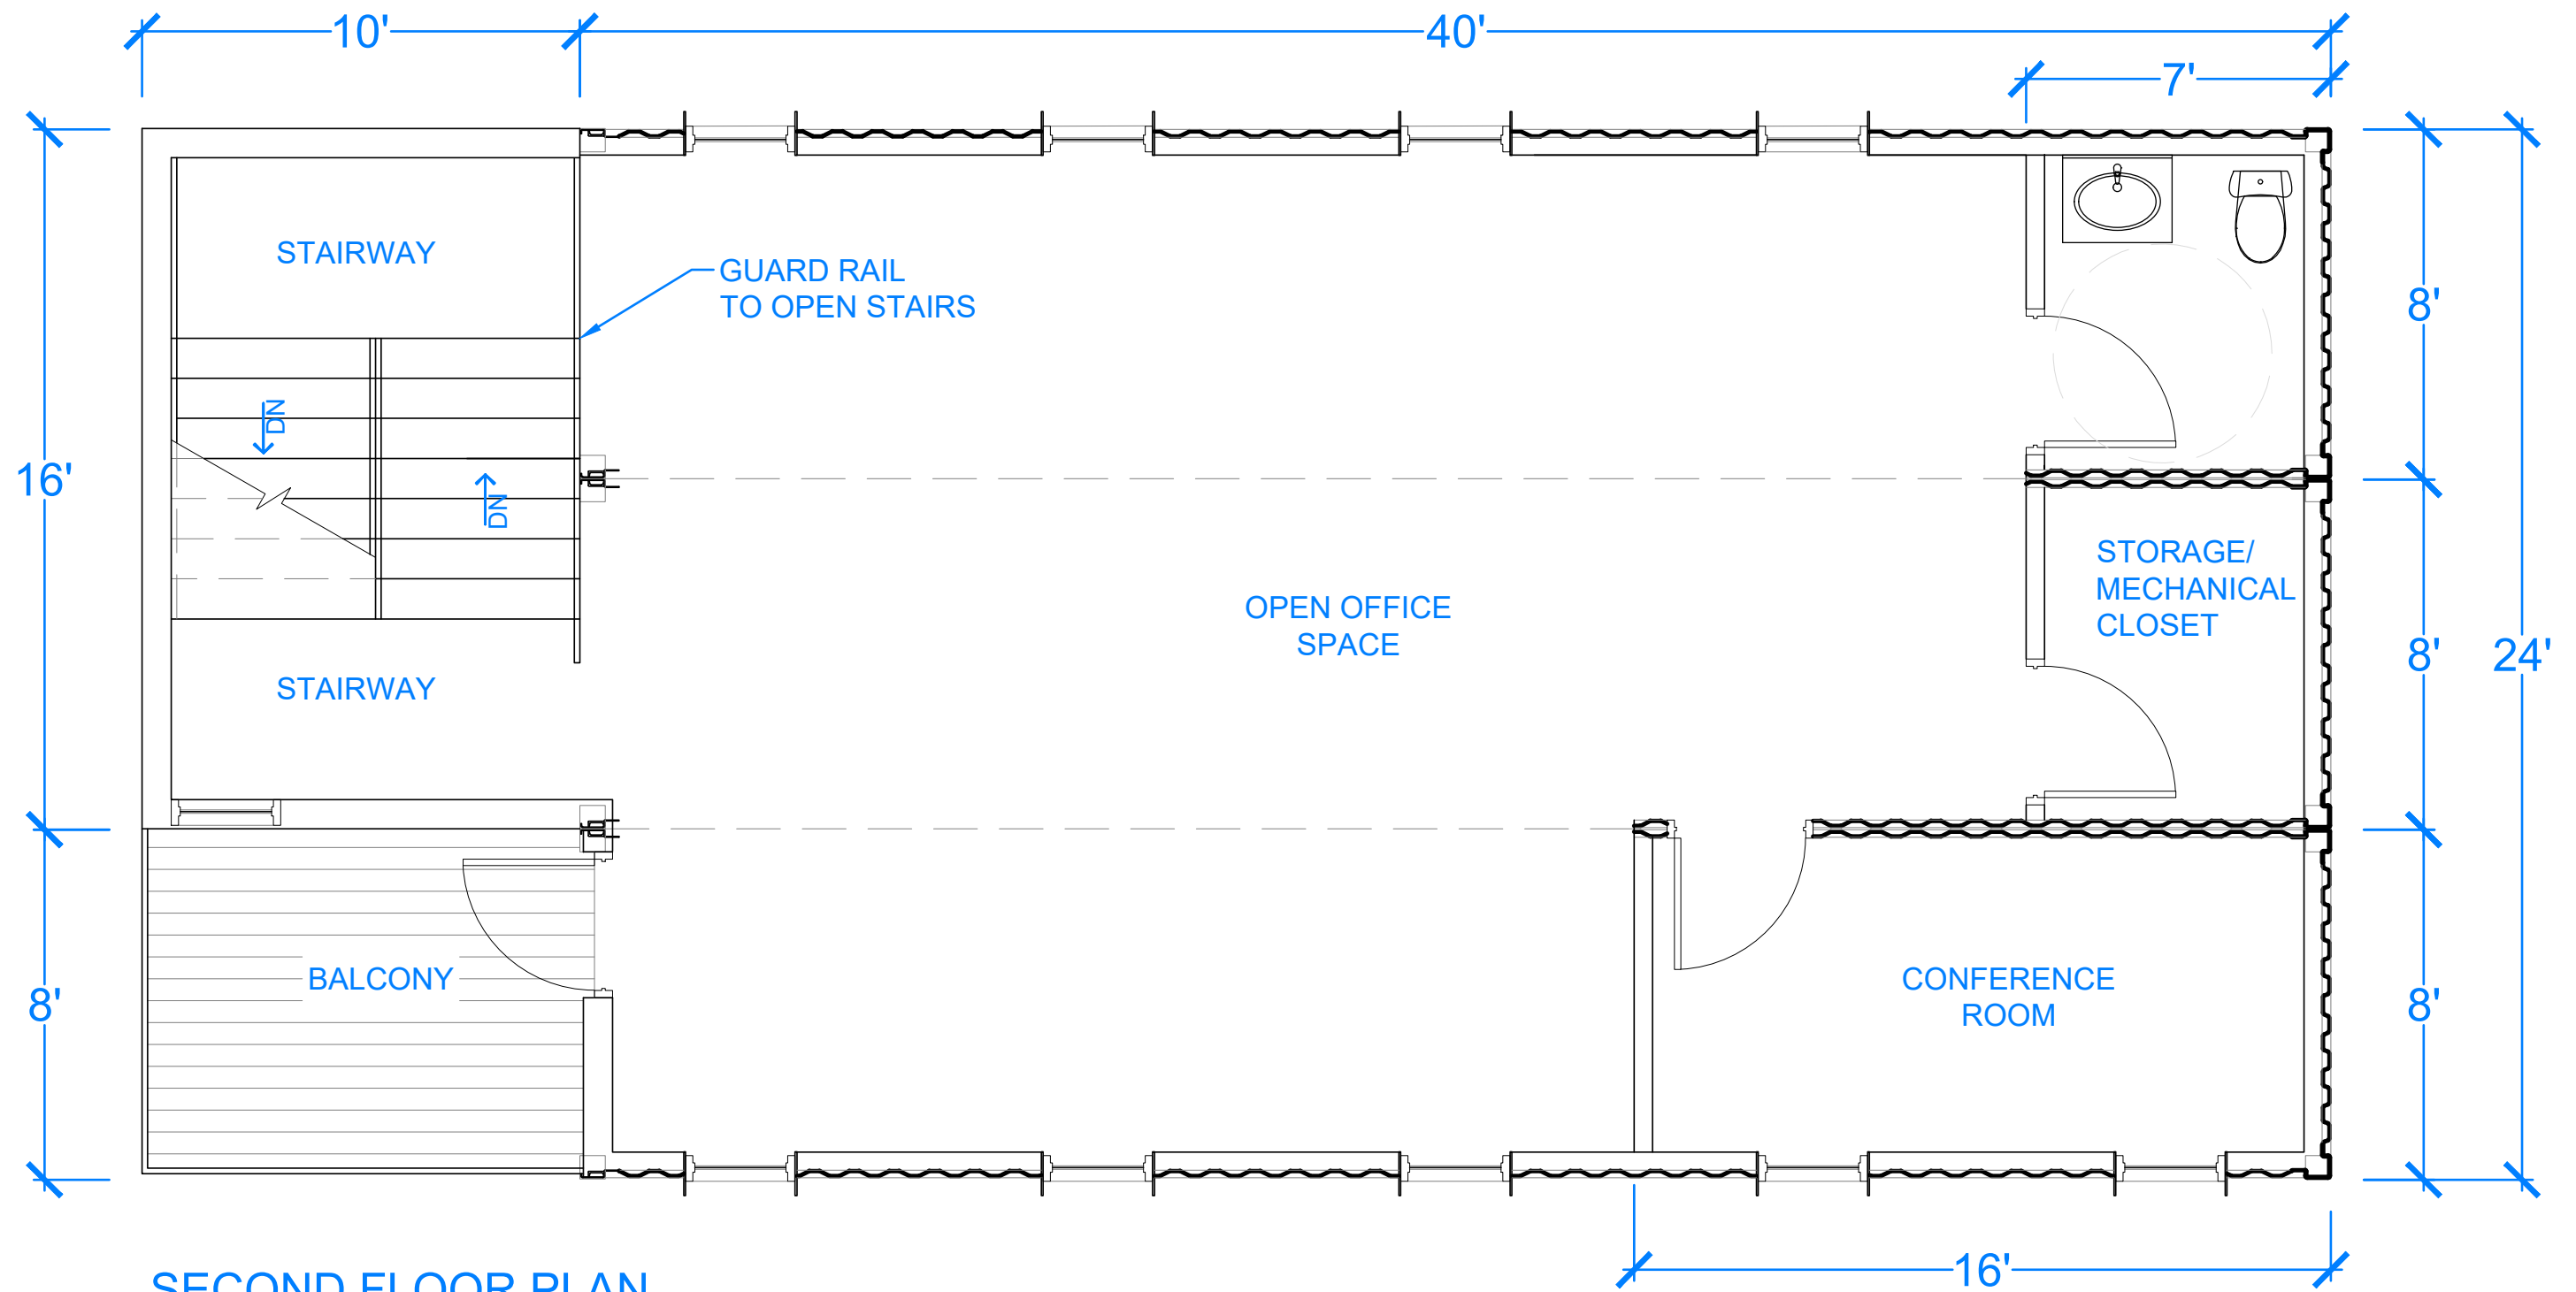

SECOND FLOOR PLAN
1506 NE 4TH AVE


 SCALE 1/4" = 1'-0"
 DATE: 3/16/2020