



INDUSTRIAL PARK
448,577 S.F., 10.3+ ACRES

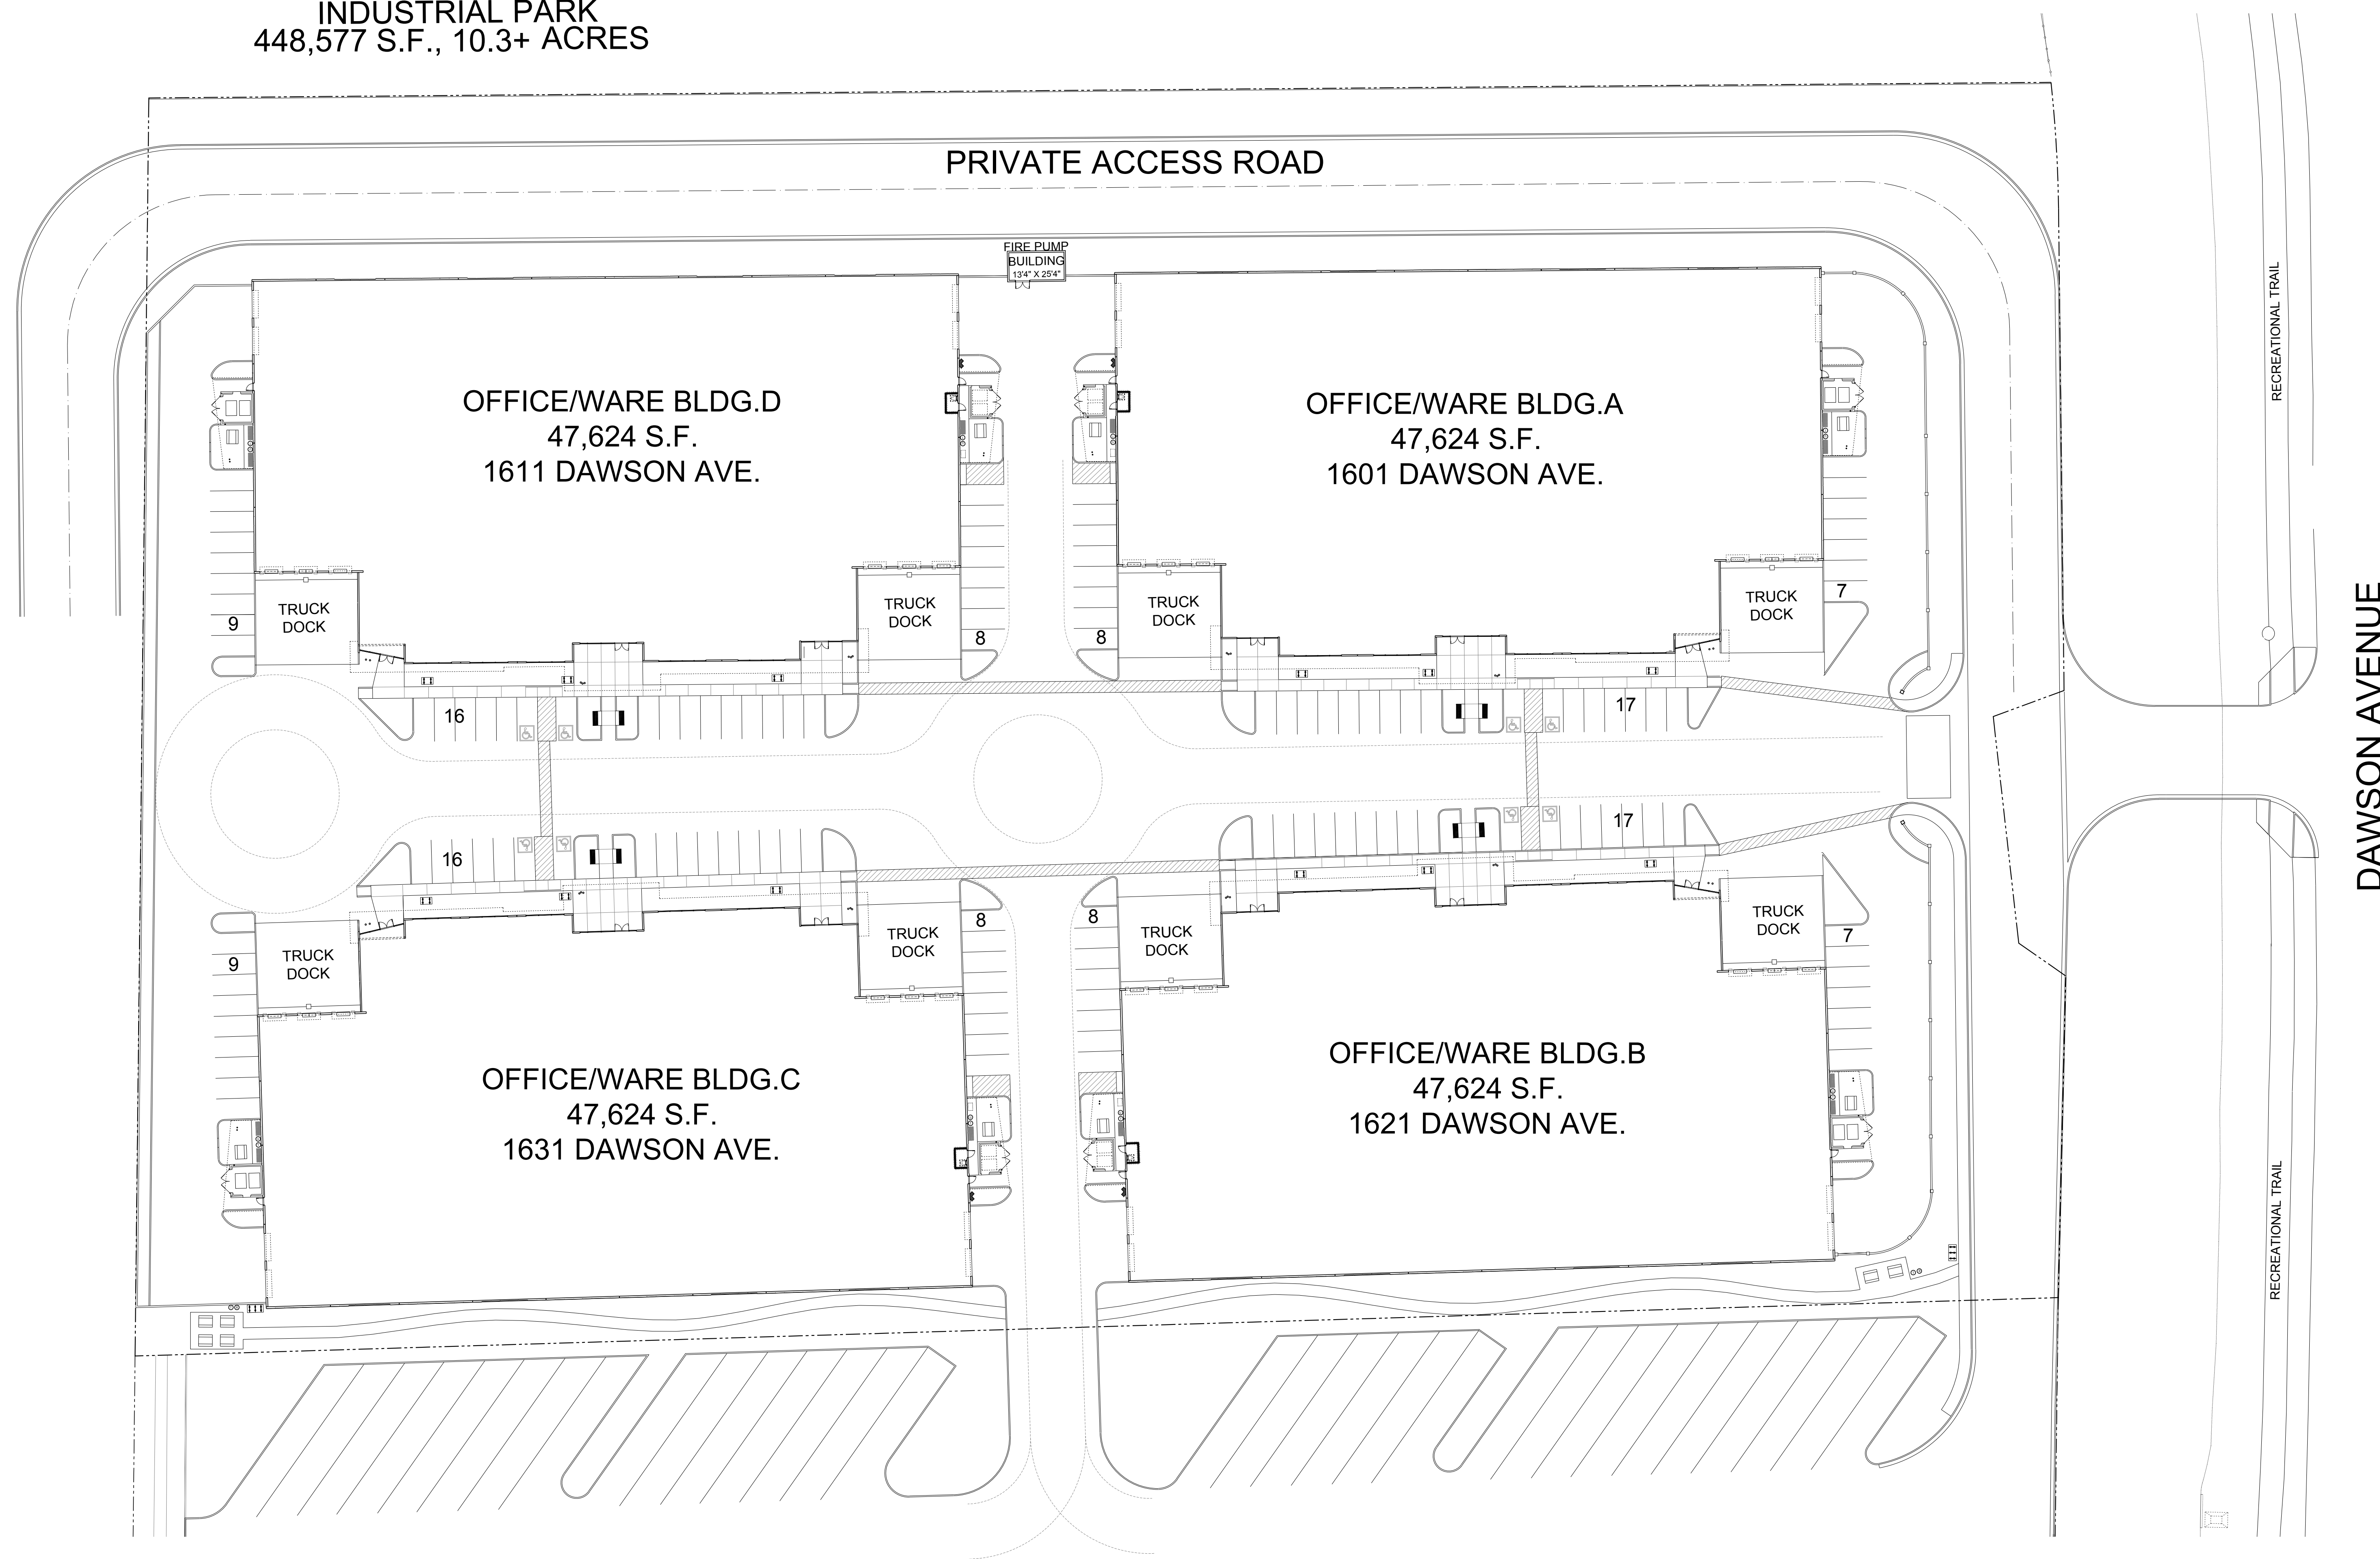

1 Enlarged Site Plan
Scale: 1" = 40'-0"

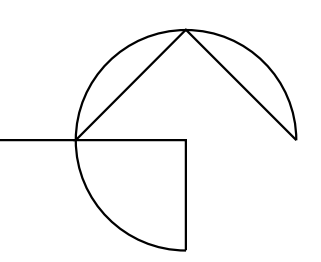

Atlas Industrial Park

for: Joseph DeSimone, Jr.
City of Henderson Nevada



John David Burke, Architect, 6780 South Fort Apache Road, #110, Las Vegas, NV 89148 (702)876-4863, jburke@burkearchitect.com copyright © 2022