

PROJECT INFORMATION


ASSESSOR'S ID NO:5530-017-002
 ADDRESS: 7624 SANTA MONICA BLVD.
 W. HOLLYWOOD CA 90046

PARKING SUMMERY

PROVIDED PARKING 12 SPACES.
 (7-STANDARD SPACES 4-COMPACT AND 1-ADA)

PATH OF TRAVEL

SANTA MONICA BLVD.

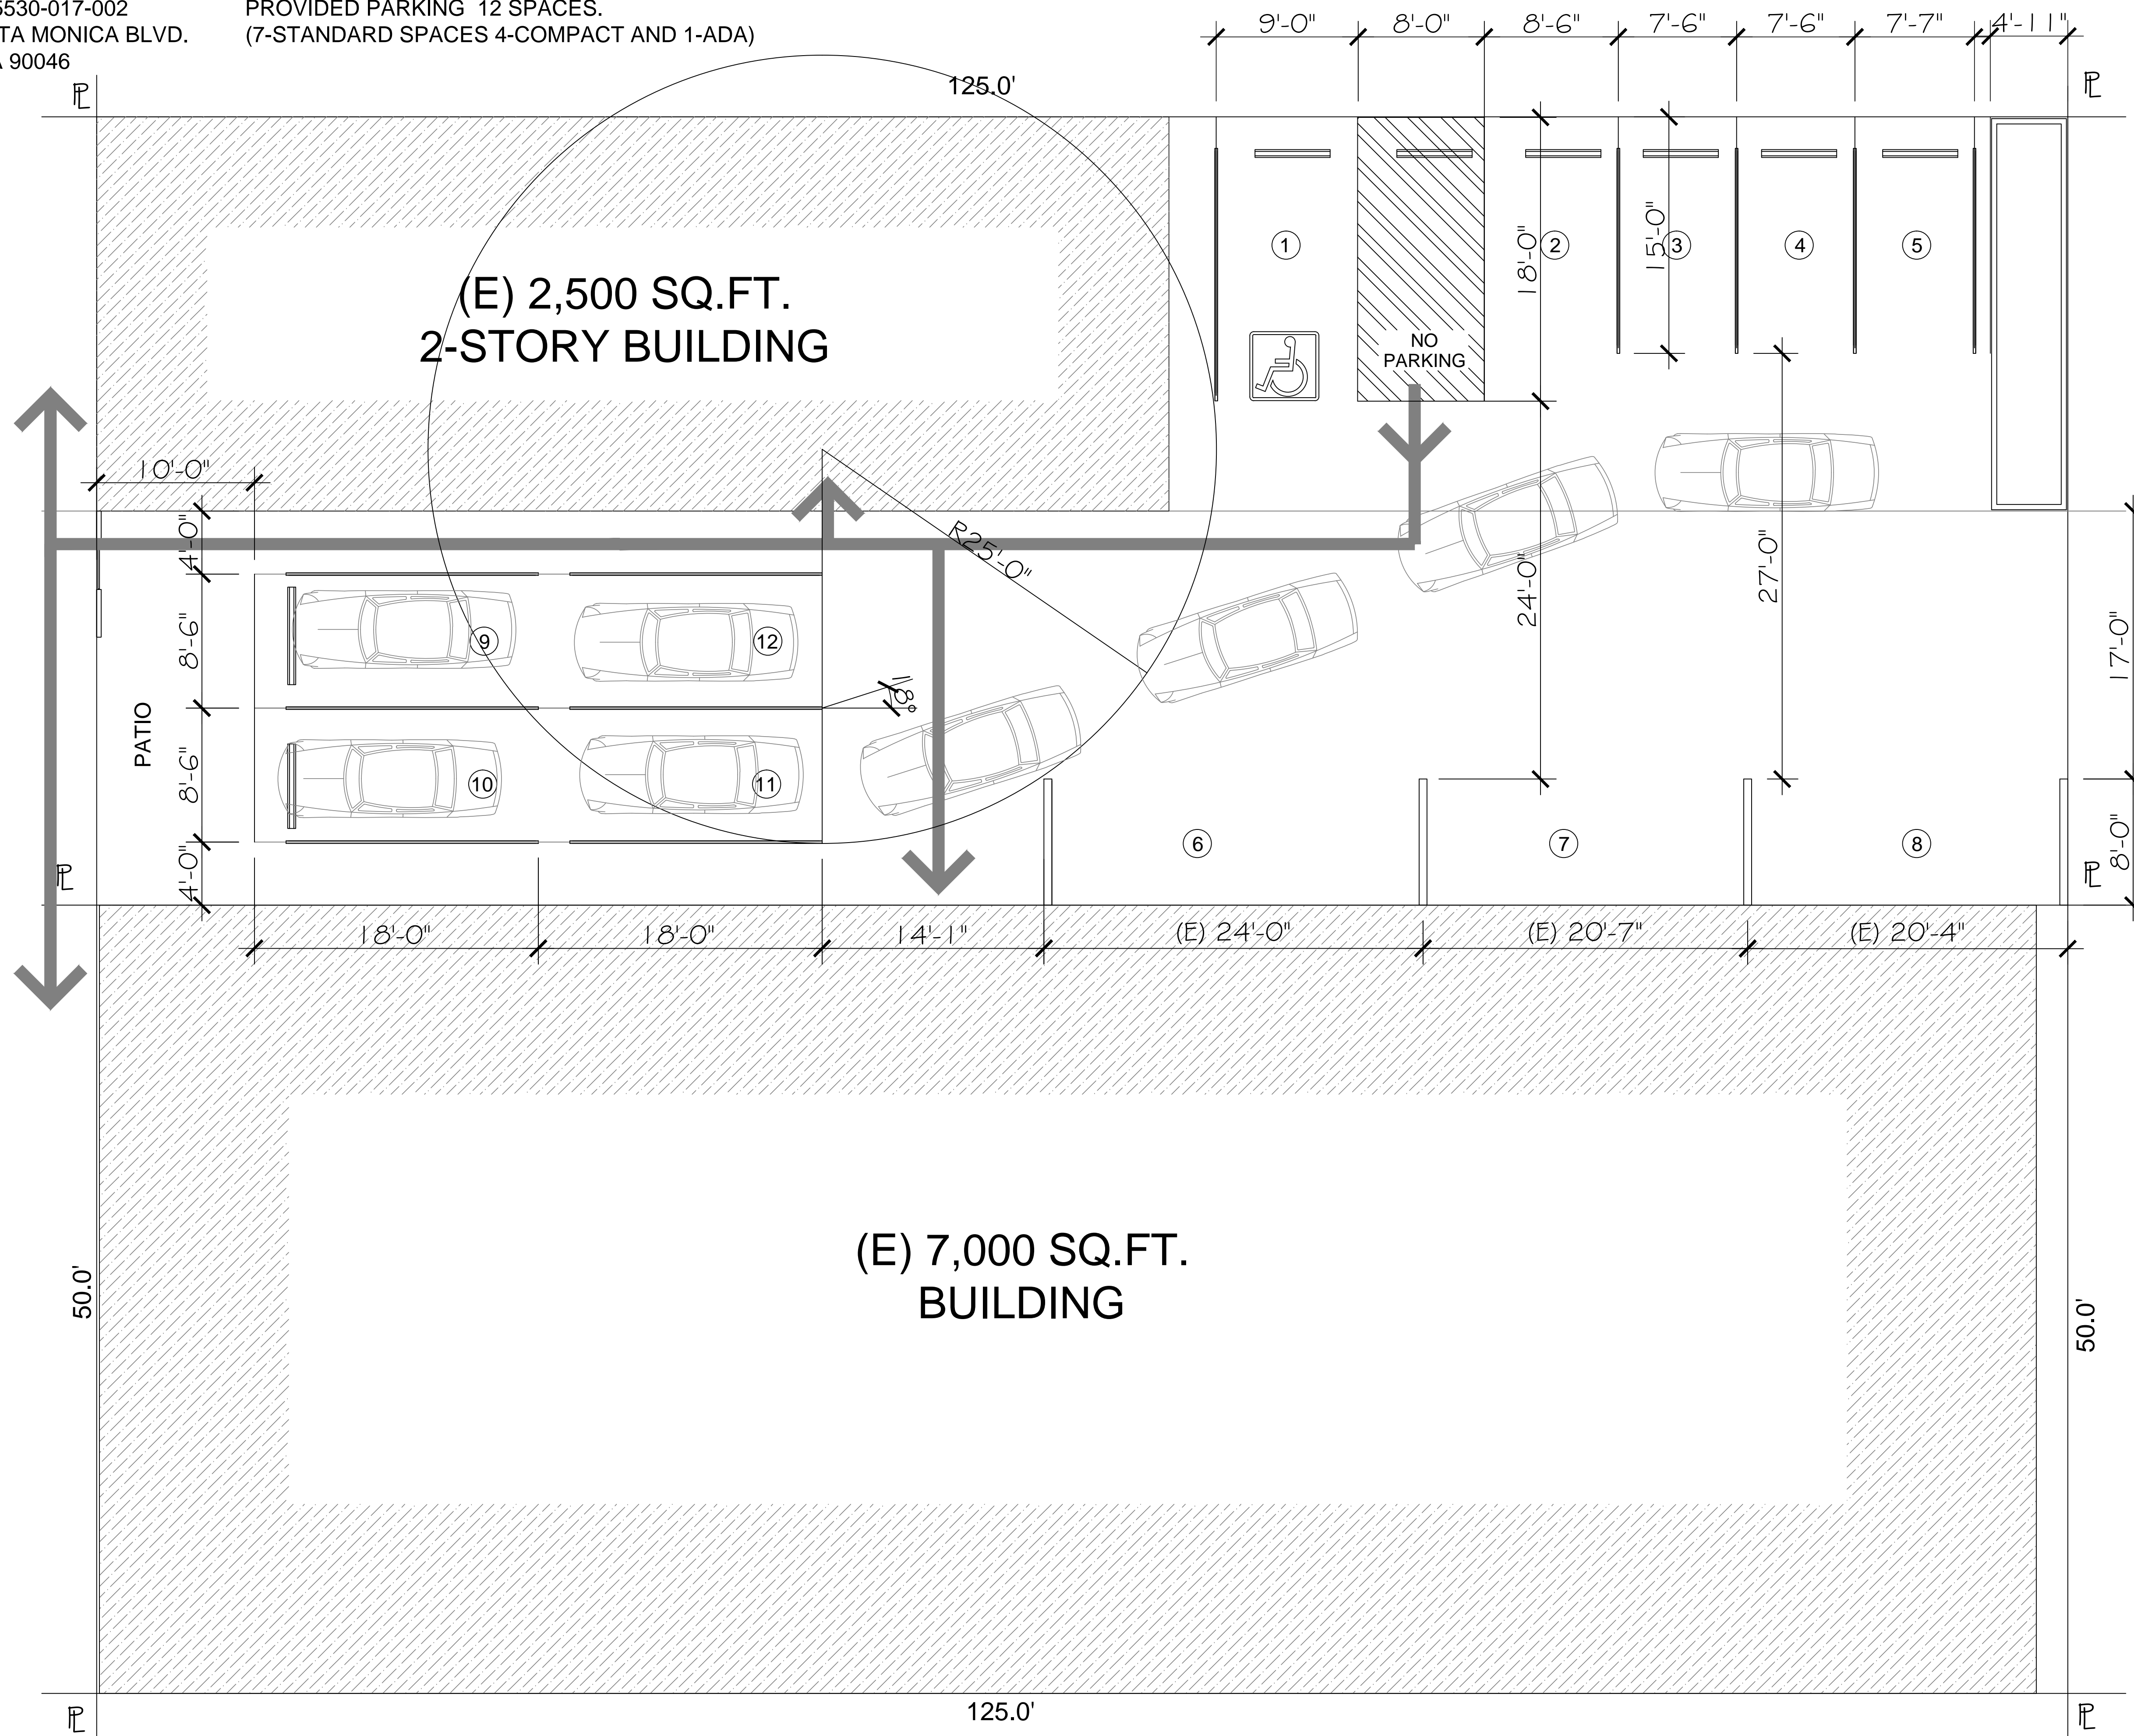

(E) 2,500 SQ.FT.
 2-STORY BUILDING

(E) 7,000 SQ.FT.
 BUILDING

PATIO

NO PARKING

SITE PLAN

14' ALLEY

WRITTEN DIMENSIONS ON THESE SHALL HAVE PRECEDENCE OVER SCALED DIMENSION. CONTRACTORS SHALL VERIFY, AND BE RESPONSIBLE FOR ALL DIMENSIONS FROM THE FIELD. DIMENSIONS SHOWN ON THESE DRAWINGS ARE FOR INFORMATION ONLY AND SHOULD NOT BE USED FOR CONSTRUCTION. THE ABOVE DRAWINGS AND SPECIFICATIONS AND IDEAS, DESIGNS AND ARRANGEMENTS REPRESENTED THEREBY ARE AND SHALL REMAIN THE PROPERTY OF ART DESIGNS. NO PART OF THESE DRAWINGS OR SPECIFICATIONS SHALL BE REPRODUCED OR USED IN CONNECTION WITH ANY OTHER WORK OR DEVELOPMENT WITHOUT THE WRITTEN CONSENT OF THE ENGINEER. VISUAL CONTACT WITH THESE DRAWINGS OR SPECIFICATIONS SHALL CONSTITUTE CONCLUSIVE EVIDENCE OF ACCEPTANCE OF THESE RESTRICTIONS.

ART DESIGNS

Architectural & Engineering Design Services
 1807 W. Kenneth Rd. Glendale, CA 91201
 Phone 818-956-5253/818-385-3888

PROJECT TITLE: TENANT IMPROVEMENT

TENANT:
 JOB ADDRESS:
 7624-7626 SANTA MONICA BLVD., WEST HOLLYWOOD, CA 90046

JOB NO.: A-0637
 DRAWN BY: A.I.
 CHECKED BY: A.I.
 DATE: 05-11-18
 SHEET TITLE:

SHEET NUMBER

A-1

SCALE:
 1/8"=1'-0"

1

SHEETS 1 OF 5