
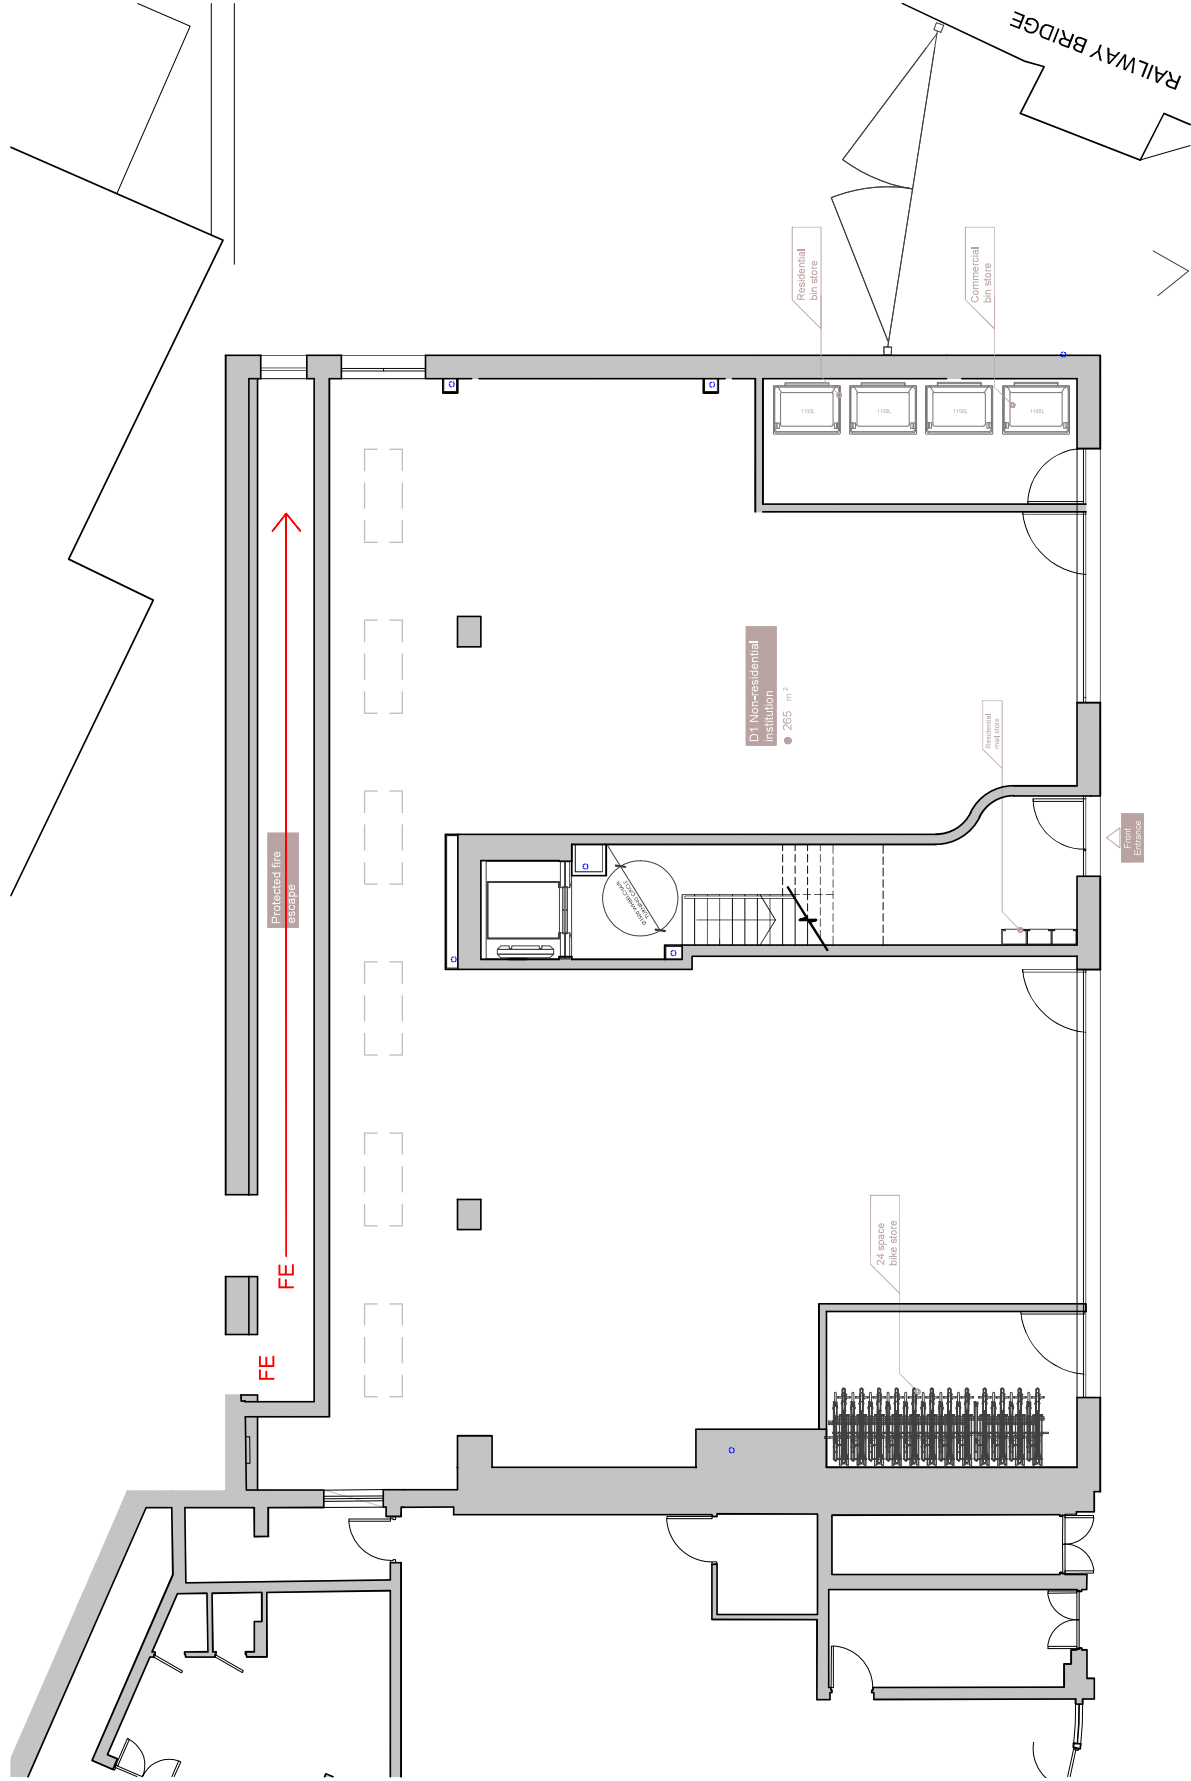


NOTES
DO NOT SCALE FROM THIS DRAWING

PLANNING

NOTE:

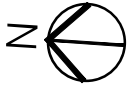

13/01/2020
Rev A Adapted bins & bike store
13/11/2020
Rev B Adapted bins & bike store


Martin Evans Architects
18 Charlton Road
London EC2A 3PB
Tel 020 7729 2474

JOB
44 Perry Street
Vauxhall

TITLE
Proposed Ground Floor Plan

DATE 21.08.2019
SCALE 1:100 @ A3
DRAWN G.R.

DRAWING NO. HI-PL-PRO-01B

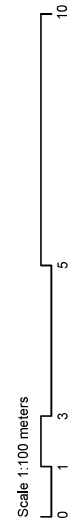

1:100 @ A3

Proposed Ground Floor Plan