


PLANNED PARENTHOOD NEW YORK CITY PSB – ADMINISTRATIVE OFFICE CONSTRUCTION PLAN

The drawing or all items including electrical, network, is an instrument of professional service and shall remain the property of G.V.Z. ARCHITECTS. No reproduction, in whole or in part, is permitted without the written consent of G.V.Z. ARCHITECTS. This drawing and the design it represents may not be reproduced or used for other projects, in whole or in part, without the written consent of G.V.Z. ARCHITECTS.

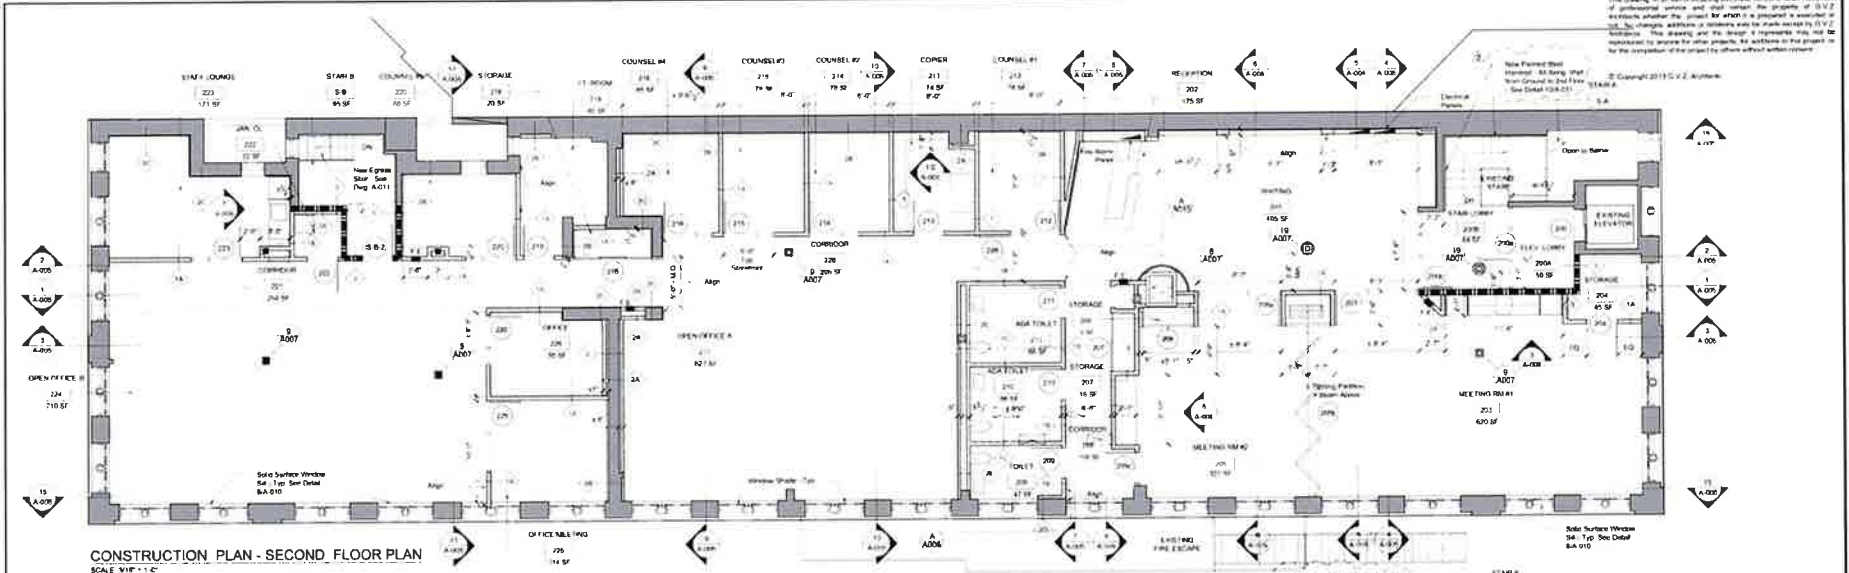

CONSTRUCTION PLAN - SECOND FLOOR PLAN
SCALE 3/8" = 1'-0"



CONSTRUCTION PLAN - FIRST FLOOR STAIR A
SCALE 3/8" = 1'-0"

CONSTRUCTION PLAN - FIRST FLOOR STAIR B

LEGEND

- | | |
|---|--|
| <ul style="list-style-type: none"> --- EXISTING CONSTRUCTION TO REMAIN --- NEW INTERIOR PARTITION - 1/2" RATING (1) Level 5/8" Type A Frame C system based on each side 3/4" metal stud framing and spacing 16" o.c. FIB with acoustical insulation - Partition to underside of slab. See Drawing A for specific partition types. BRASS-9500M --- NEW INTERIOR PARTITION - No Rating (1) Level 5/8" Type A Frame C system based on each side 3/4" metal stud framing and spacing 16" o.c. FIB with acoustical insulation - Partition to underside of slab. Refer to Partition Note Drawing for exact dimensions of gypsum board. See Drawing A-006 for specific partition types. --- NEW INTERIOR PARTITION - 2" RATING (2) Level 5/8" Type A Frame C system based on each side 3/4" metal stud framing and spacing 16" o.c. FIB with acoustical insulation - Partition to underside of slab. See Drawing A-006 for specific partition types. --- NEW FLOORING - (1) Level 5/8" Frame C system based on metal stud framing/trim channels. 1/2" gyp to extend to existing subflooring construction. Forming spacing 16" o.c. FIB with acoustical insulation. See Drawing A-006 for specific partition types. --- NEW FLOORING - (1) Level 5/8" Frame C system based on existing drywall/plywood construction. Forming to extend to existing subflooring. Short new gypsum board to provide level plane surface. --- NEW GLAZED PARTITION - Aluminum + Glass Skinspan system. See Drawing A-007 for specific details. --- NEW SOLID SURFACE WINDOW LEDGES @ All existing window openings. See Detail. --- NEW GLAZED PARTITION - Aluminum + Glass Skinspan system. See Drawing A-007 for specific details. --- NEW WINDOW SHADES ON VERTICAL WINDOW. See Specification. | <ul style="list-style-type: none"> LOBBY ROOM NUMBER DETAIL NUMBER DRAWING NUMBER STAIR/ELEVATOR NUMBER PARTITION TYPES NEW DOOR EXISTING DOOR TO REMAIN PLUMBING FIXTURES NEW PLUMBING FIXTURE ACCESS NUMBER LINE OF EXISTING 1-HOUR RATED PARTITION TO BE MAINTAINED PATH OF TRAVEL ILLUMINATED EXIT SIGN LIGHT FIXTURES WITH INTEGRAL EMERGENCY BATTERY PACK EXISTING NEW 3 H.R.U. EMERGENCY LIGHT EXISTING NEW 3 H.R.U. EMERGENCY LIGHT RECESSED FIRE FIGHTER'S CARNET OUTLET OF WHEEL CHAIR |
|---|--|

	10-10-18 9-17-18 Revision: _____ Date: _____
PLANNED PARENTHOOD 844 NOSTRAND AVE. BROOKLYN, NY	
CONSTRUCTION PLAN SECOND FLOOR + GROUND FLOOR LOBBIES	
	Drawing Number A-002.00 2 OF 14