
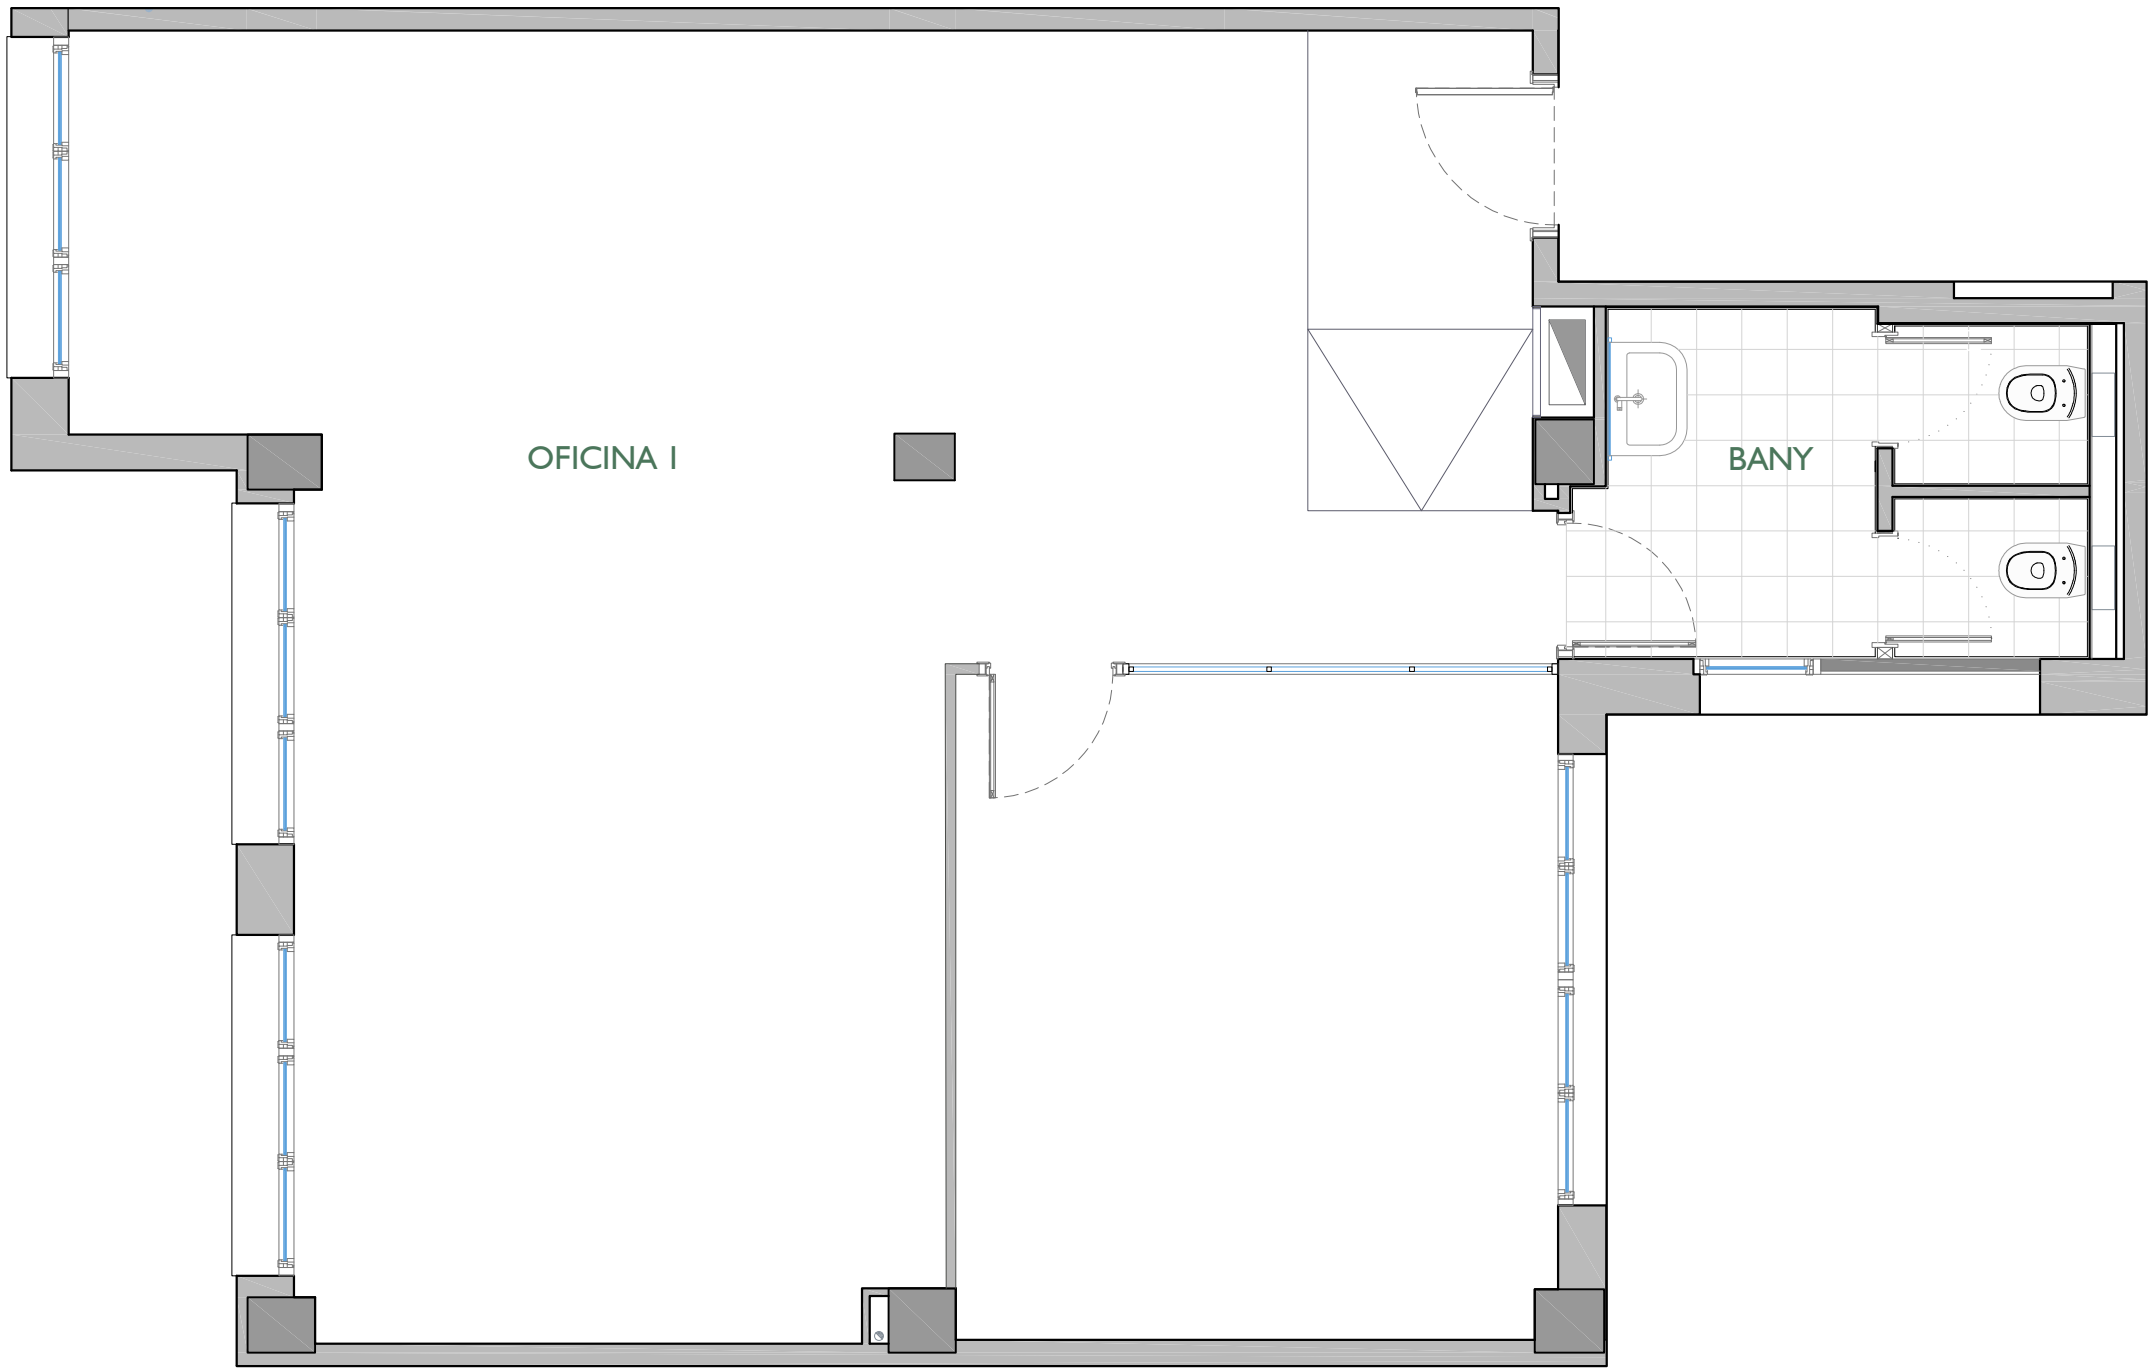


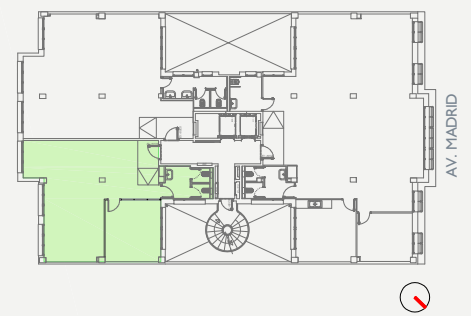

/ Desembre 2025 / PEA33809C

OFICINA: 0338.2001.0501
OFICINA:

Escala A / Planta 5 / Porta 1
Escalera A / Planta 5 / Puerta 1

ESCALA :
1 / 50 (Din A3)

