

**design + inc.**  
Louisville, Kentucky 40205 502-454-5011  
2811 Bardstown Road

SCALE: 1/4" = 1'-0"	12/16/02	12/16/02
DRAWN	JK	
CHECK	JK	
REV. #1		
REV. #2		
REV. #3		
PLT		
PLT		

COTTAGE HILL ROAD AND AZALEA DRIVE MOBILE, ALABAMA

**Wendy's**  
OLD FASHIONED HAMBURGERS  
EQUIPMENT PLAN - STANDARD GRILL

WENDY'S COTTAGE HILL & AZALEA DR. MOBILE, ALABAMA  
WENDY'S STORE No. 99-018  
BRICK/FASCIA BUILDING  
SERPENTINE LAYOUT #2 STANDARD GRILL  
SEAL

PLAN No. (REVISION #2)  
**E-2000**  
JOB No. SHEET No.  
99-018 9

MARK EQUIPMENT NUMBER	QUANTITY	EQUIPMENT SCHEDULE		FURNISHED BY	INSTALLED BY
		DESCRIPTION OF EQUIPMENT	REMARKS		
A01	2	DRINK TOWER 28 x 28		0	0
A03	1	BAG N BOX TANK		0	0
A04	1	BULK CO2 TANK		0	0
A05	2	ICED TEA DISPENSER		ES	ES
A06	1	COFFEE BREWER		ES	ES
A07	1	COFFEE WARMER		ES	ES
B01	0202	CARPET		ES	EC
B02	1	CARPET/TILE TRANSITION STRIP		ES	EC
B06	1	SILK PLANT PACKAGE		ES	EC
C01	--	CUP DISPENSER	KITCHEN / TOILET	ES	ES
C02	4	SOAP DISPENSER		0	EC
C03	1	TOILET DISPENSER		0	EC
C04	2	NAFKIN DISPENSER		ES	ES
C05	1	SOUFFLE CUP DISPENSER		ES	ES
C07	3	TOILET TISSUE DISPENSER		EC	EC
C11	5	FRY CARTON DISPENSER		ES	ES
C13	3	PORTION PACK DISPENSER		ES	ES
C15	2	CONDIMENT PUMP		ES	ES
D01	3	POS MONITOR		0	0
D02	4	POS TERMINAL		0	0
D06	1	WIRELESS HEADSET		0	0
D07	1	TIME CLOCK		0	EC
D08	1	MULTI-PRODUCT TIMER		ES	ES
D09	1	GRILL TIMER		ES	ES
D12	1	TV-VCR		0	0
E06	1	FRYDUMP CABINET		ES	ES
E08	1	COFFEE COUNTER		ES	ES
E04	1	DRIVE-THRU DRINK COUNTER		ES	ES
E11	1	CHANGE WINDOW SHELF		ES	ES
E12	1	DRIVE-THRU ASSEMBLY COUNTER		ES	ES
E14	1	FRONT COUNTER		ES	ES
E15	1	COOKCENTER		ES	ES
E22	1	LETTUCE CART	UNDER 2 COMP PREP SINK	ES	ES



MARK EQUIPMENT NUMBER	QUANTITY	EQUIPMENT SCHEDULE		FURNISHED BY	INSTALLED BY
		DESCRIPTION OF EQUIPMENT	REMARKS		
G15	1	DRINK STAGING SHELF		ES	ES
G16	1	ASSEMBLY COUNTER BIN		ES	ES
G22	6	GLOVE BOX HOLDER		ES	ES
G40	2	CHEMICAL STORAGE SHELF		ES	ES
G41	1	NIGHT COVER HOLDER		ES	ES
G42	1	PLASTIC WRAP BOX HOLDER		ES	ES
J04	1	PRESSURE FRYER		ES	ES
J06	1	4 VAT OPEN FRYER		ES	ES
K03	1	6' GRILL W/D DOUBLE TROUGH		ES	ES
K04	1	RANGE OVEN COMBO		ES	ES
K05	1	BUN OVEN		ES	ES
L01	1	DOOR KICK PANEL		ES	ES
L02	1	ST. STL. WALL PANEL KIT		ES	ES
L03	1	GRILL HOOD (1# FOR 6' GRILL)	HVAC CONTR. TO INSTALL	0	0
L05	1	FRYER HOOD (#2)	HVAC CONTR. TO INSTALL	0	0
L11	3	ST. STL. CORNER TRIM STANDARD "L" (98" LONG)	DETAIL THIS SHEET	0	EC
L11	6	ST. STL. CORNER TRIM STANDARD "L" (108" LONG)	DETAIL THIS SHEET	0	EC
L12	3	ST. STL. END WALL TRIM 2x4 (98" LONG)	DETAIL THIS SHEET	0	EC
L12	6	ST. STL. END WALL TRIM 2x4 (108" LONG)	DETAIL THIS SHEET	0	EC
L13	1	ST. STL. END WALL TRIM 2x6 (85" LONG)	DETAIL THIS SHEET	0	EC
M04	1	CAN OPENER		ES	ES
M15	1	FIRST AID KIT		ES	ES
M20	2	KNIFE HOLDER		ES	ES
M23	2	HAND DRYER		EC	EC
N01	2	FIRE EXTINGUISHER CABINET	SEE SHEET 15A FOR MORE INFO.	0	EC
N02	4	CASH DUMP BOX		ES	ES
N03	1	OFFICE DESK TOP		ES	ES
N05	1	MONEY SAFE		0	0
N06	1	OFFICE CHAIR		ES	ES
N07	1	TRAINING CENTER WALL HOOKS		0	EC
N04	2	COAT RACK		ES	ES
N10	1	OFFICE COMPUTER RACK		0	0
N12	1	BULLETIN BOARD		ES	ES
N15	1	OFFICE/TRAINING MODULE		ES	ES

MARK EQUIPMENT NUMBER	QUANTITY	EQUIPMENT SCHEDULE		FURNISHED BY	INSTALLED BY
		DESCRIPTION OF EQUIPMENT	REMARKS		
N16	2	OFFICE WALL CABINET		ES	ES
N17	1	PIGEON HOLE CABINET		ES	ES
N18	1	OFFICE OVERHEAD SHELF		ES	ES
Q01	1	REMOTE CONDENSING UNIT (ROOF)		ES	ES
Q02	1	ICE MAKER		ES	ES
Q04	1	FREEZER		ES	ES
Q06	2	LC REFRIGERATOR		ES	ES
Q08	2	FROSTY MACHINE		ES	ES
R01	2	SINGLE TRASH UNIT		ES	ES
R09	1	CONDIMENT STAND		ES	ES
R05	77	CHAIRS		ES	ES
R06	31	21x24 TABLETOPS		ES	ES
R07	31	21x24 TABLE BASES		ES	ES
R08	8	28x42 TABLE TOP		ES	ES
R10	1	BENCH SEAT (102")		ES	ES
R11	2	QUAD BOOTH		ES	ES
R15	1	SERPENTINE RAIL	6' 30" HIGH	0	EC
R16	3	HIGH CHAIRS		ES	ES
R17	2	BOOSTER CHAIRS		ES	ES
S12	10	SPRAY BOTTLE RACK FOR KITCHEN		0	EC
S12	11	SPRAY BOTTLE RACK FOR DINING ROOM		0	EC
S12	12	HYDROFOAMER RACK		0	EC
S14	3	FLOOR TOOL HOOKS		0	EC
S14	6	CLEANING BRUSH HOOKS		0	EC
S80	--	BUN RACKS		-	-
S90	5	STORAGE UNIT	2x4 UNIT IS OPTIONAL	ES	ES
S91	5	COOLER STORAGE UNIT		ES	ES
S92	4	FREEZER STORAGE UNIT		ES	ES
S93	2	SINK MODULE		ES	ES
S94	1	30"x12" WORKTABLE		ES	ES
S95	1	CHILI WORK STATION		ES	ES
S96	1	BREAD/BUN WORK STATION		ES	ES
T01	1	TRAY WASH SINK UNIT		ES	ES
T02	1	POWER SOAK (3 COMP) SINK		ES	ES
T03	3	FAUCET - SERVICE SINK		ES	PC

MARK EQUIPMENT NUMBER	QUANTITY	EQUIPMENT SCHEDULE		FURNISHED BY	INSTALLED BY
		DESCRIPTION OF EQUIPMENT	REMARKS		
T03	4	FAUCET - BLEND CENTER		ES	PC
T04	1	PRE-RINSE FAUCET ASSEMBLY - POWER SOAK SINK		ES	PC
T04	2	PRE-RINSE FAUCET ASSEMBLY - 2 COMP SINK		ES	PC
T06	1	MOP SINK	SEE SHEET 3 FOR MORE INFO.	ES	ES
T07	1	SPARKLE STATION (HAND SINK)	SOAP DISPENSER MOUNTED INSIDE	ES	ES
T04	1	2 COMP PREP SINK		ES	ES
T10	1	HAND SINK	PART OF COUNTER ON SHELF	ES	ES
T11	1	HOT WATER TANK		ES	ES
T12	2	CHEMICAL BLEND STATION		ES	PC
T21	1	INSTALLATION PARTS KIT	FOR POWER SOAK SINK	ES	PC
T22	1	HAND SINK		ES	PC
U04	1	SUGGESTION BOX	SLOT @ 48" OFF.	0	EC
V01	1	FULL SIZE WARMER		ES	ES
V04	2	6' BUN WARMER		ES	ES
V11	2	1 DRAWER MFG		ES	ES
V13	2	3 DRAWER MFG		ES	ES
X01	1	SLICER		ES	ES
X15	1	SHORTENING MANAGEMENT SYSTEM	2 PART SYSTEM - TANK & CADDY	ES	ES
X16	1	SAFETY EQUIPMENT RACK		ES	ES

**GENERAL NOTES**

- ALL OF THE EQUIPMENT LISTED IS TO BE FURNISHED BY THE KITCHEN EQUIPMENT SUPPLIER UNLESS NOTED OTHERWISE.
- KITCHEN EQUIPMENT SUPPLIER PROVIDES LABOR FOR UNCRATING, ASSEMBLY AND SETTING OF EQUIPMENT.
- KITCHEN EQUIPMENT SUPPLIER WILL SUPPLY CRITICAL DIMENSIONS, PLUMBING AND ELECTRICAL SPECIFICATIONS FOR EQUIPMENT SUPPLIED BY THE KITCHEN EQUIPMENT SUPPLIER.
- ELECTRICAL AND PLUMBING CONTRACTOR TO MAKE FINAL CONNECTION TO EQUIPMENT

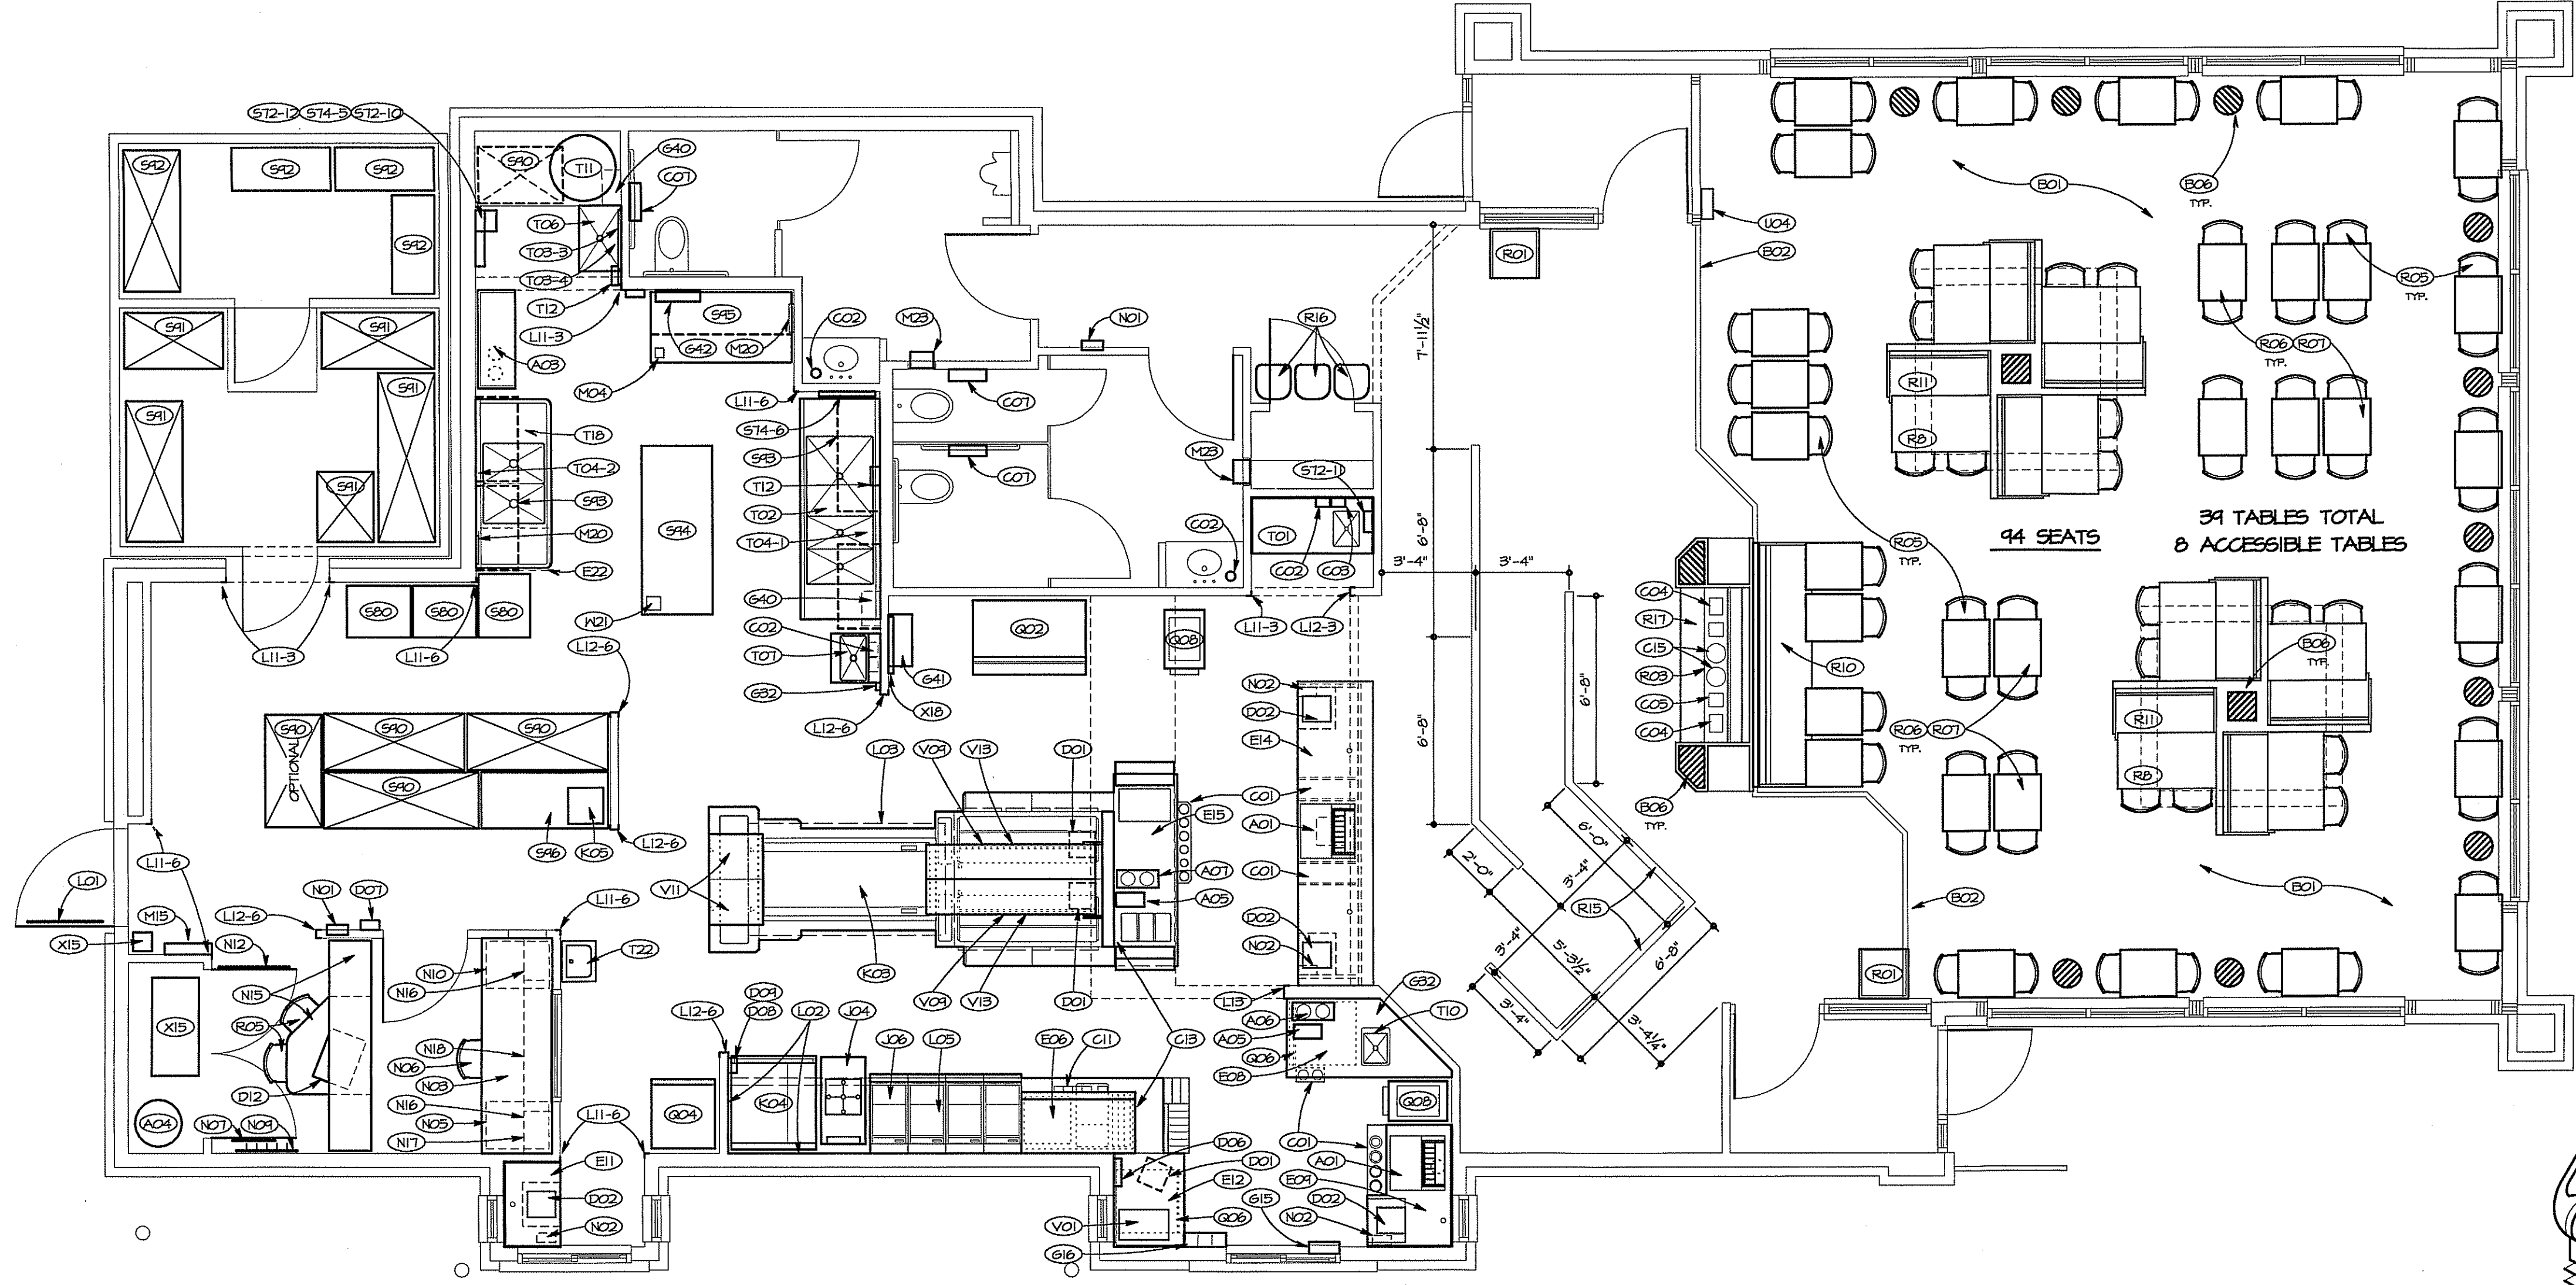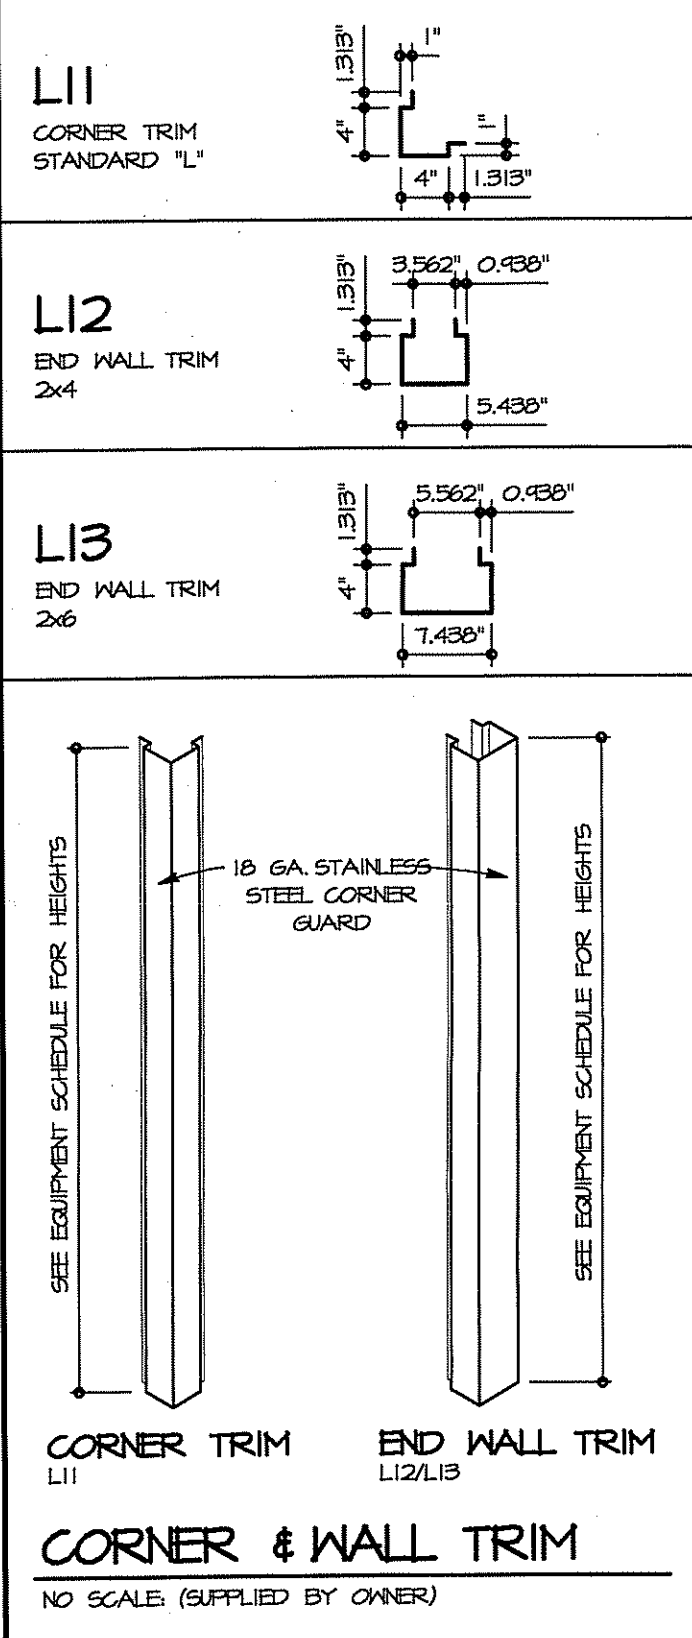

ATTENTION ALL BIDDERS  
REFER TO WENDY'S APPROVED SUPPLIER LIST (FOUND ON PAGE S-4) TO OBTAIN NATIONAL ACCOUNT PHONE NUMBERS AND CONTACTS.