


**B** Basement Plan  
1/8" = 1'-0" 10 20



**01** First Floor Plan  
1/8" = 1'-0" 10 20

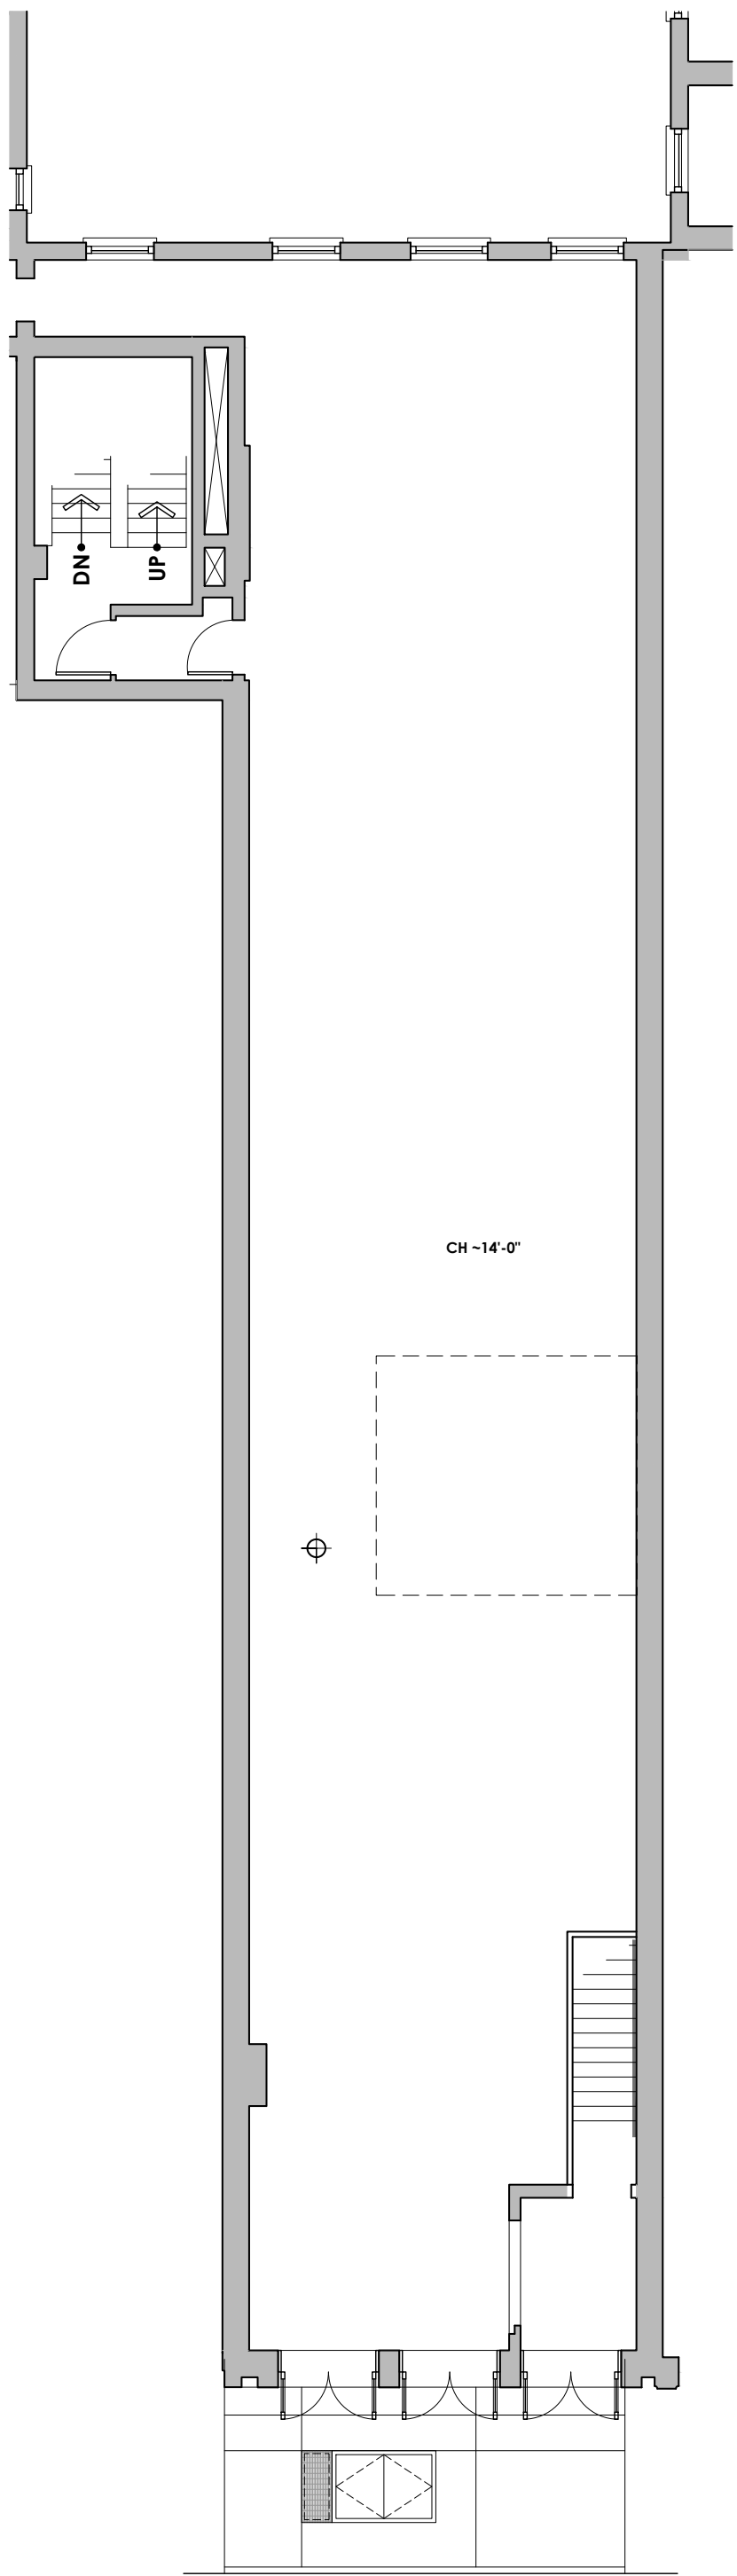