

WATERFORD PLACE

FRANKLIN RD., BRENTWOOD, TN 37027

A DEVELOPMENT OF:

VASTLAND

1599 MALLORY LN
BENTON, TN 37027

Revisions

HMH Job Number 15061

Drawn By J.D.

Date 10-05-23


Drawing BUILDING ELEVATIONS

A2.01


CANOPIES TO BE A SIMPLE STANDARD DESIGN.

STEEL COLS WRAPPED W/ STUCCO EXTERIOR


BLACK STUCCO SANDWICHED BETWEEN BEIGE STUCCO; ALT FOR METAL PANEL / POSSIBLY CEMENT PANELS.

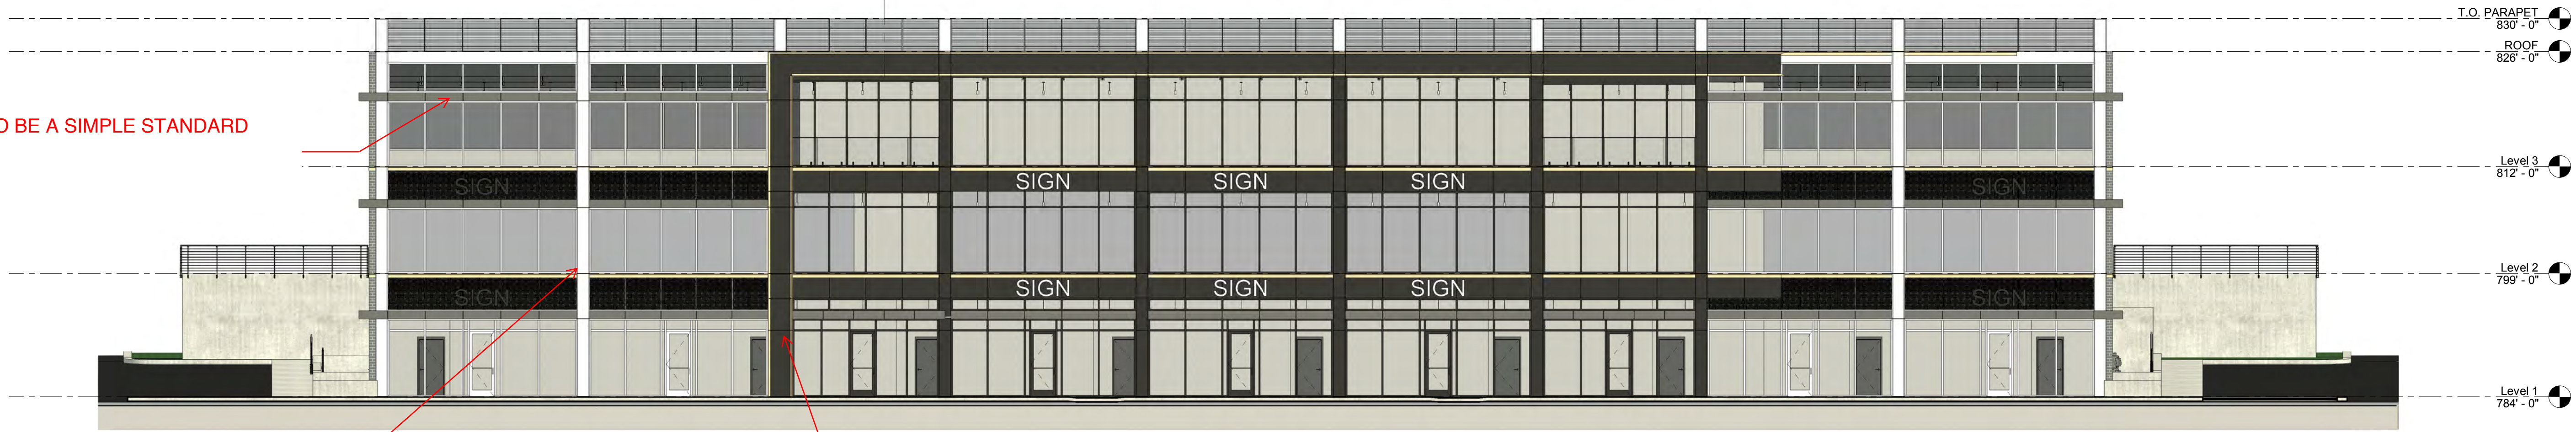

1 EAST
A2.01 SCALE: 3/32" = 1'-0"

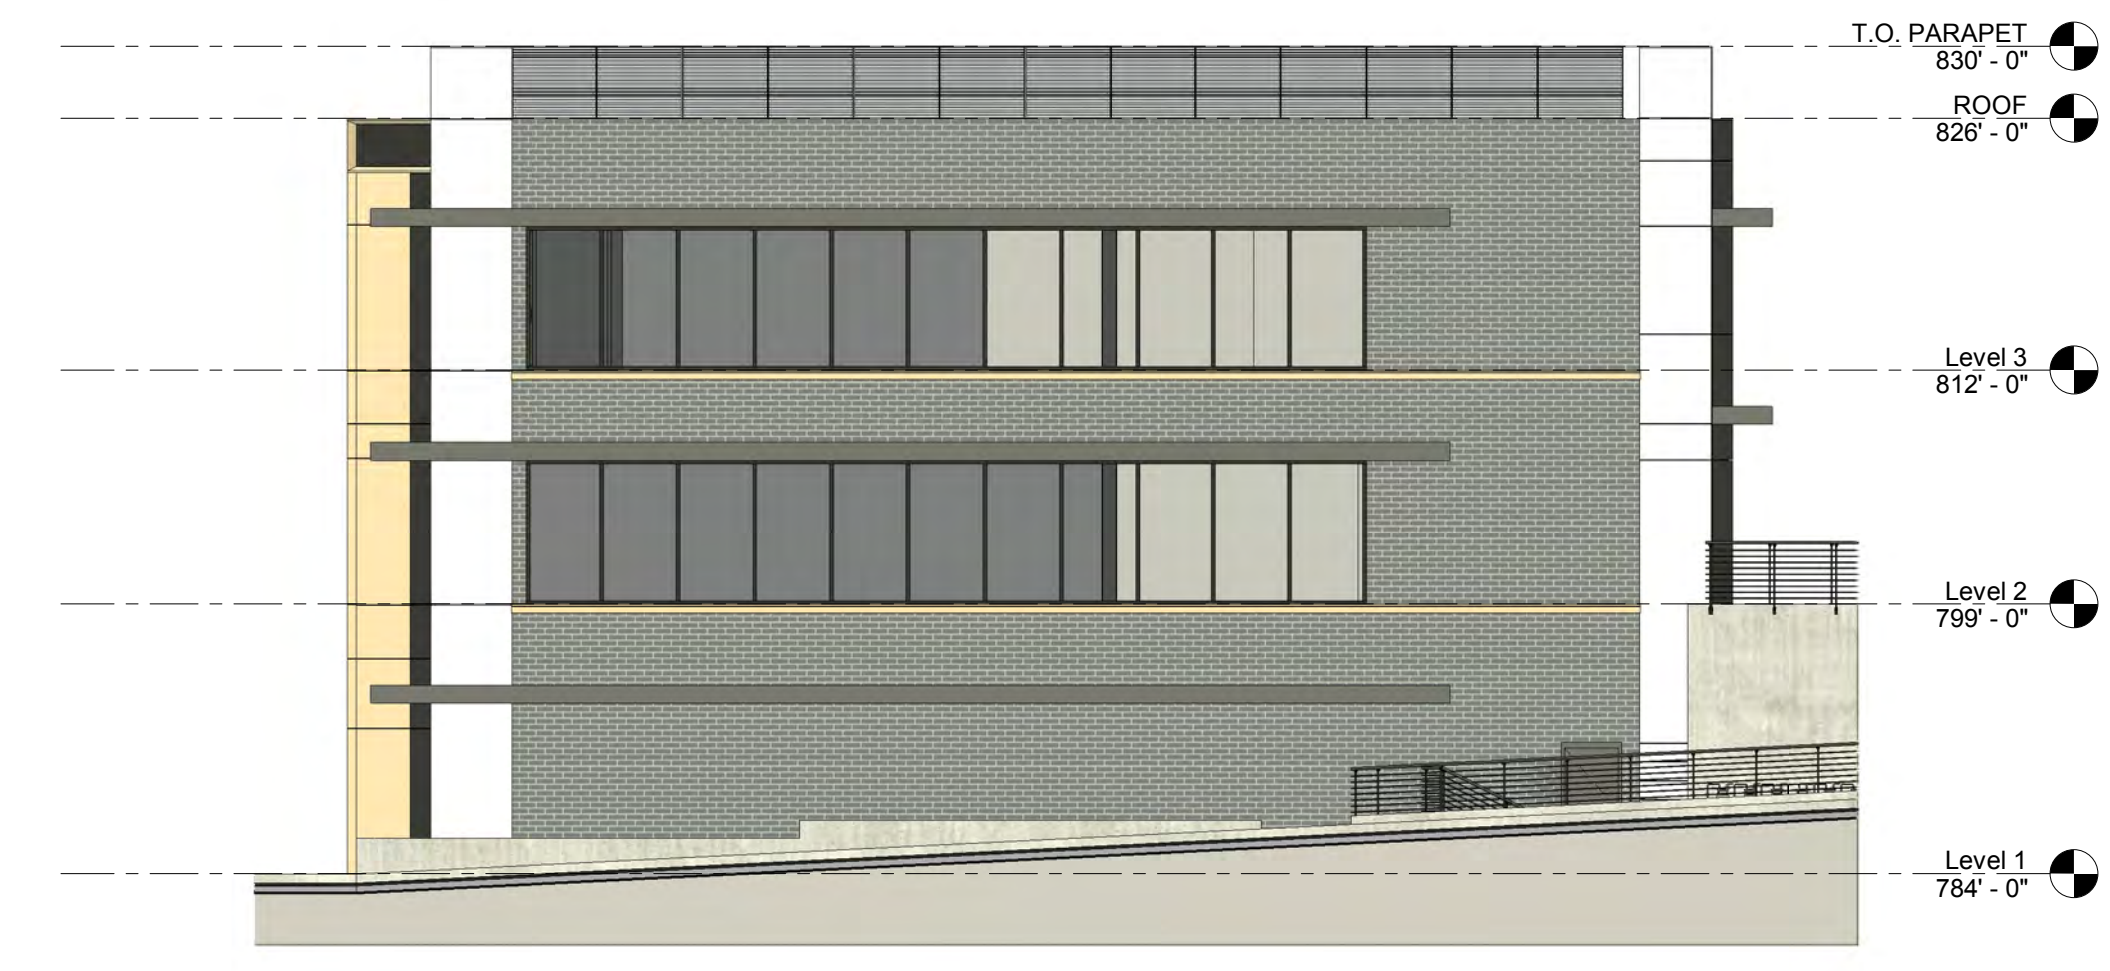

2 NORTH
A2.01 SCALE: 3/32" = 1'-0"

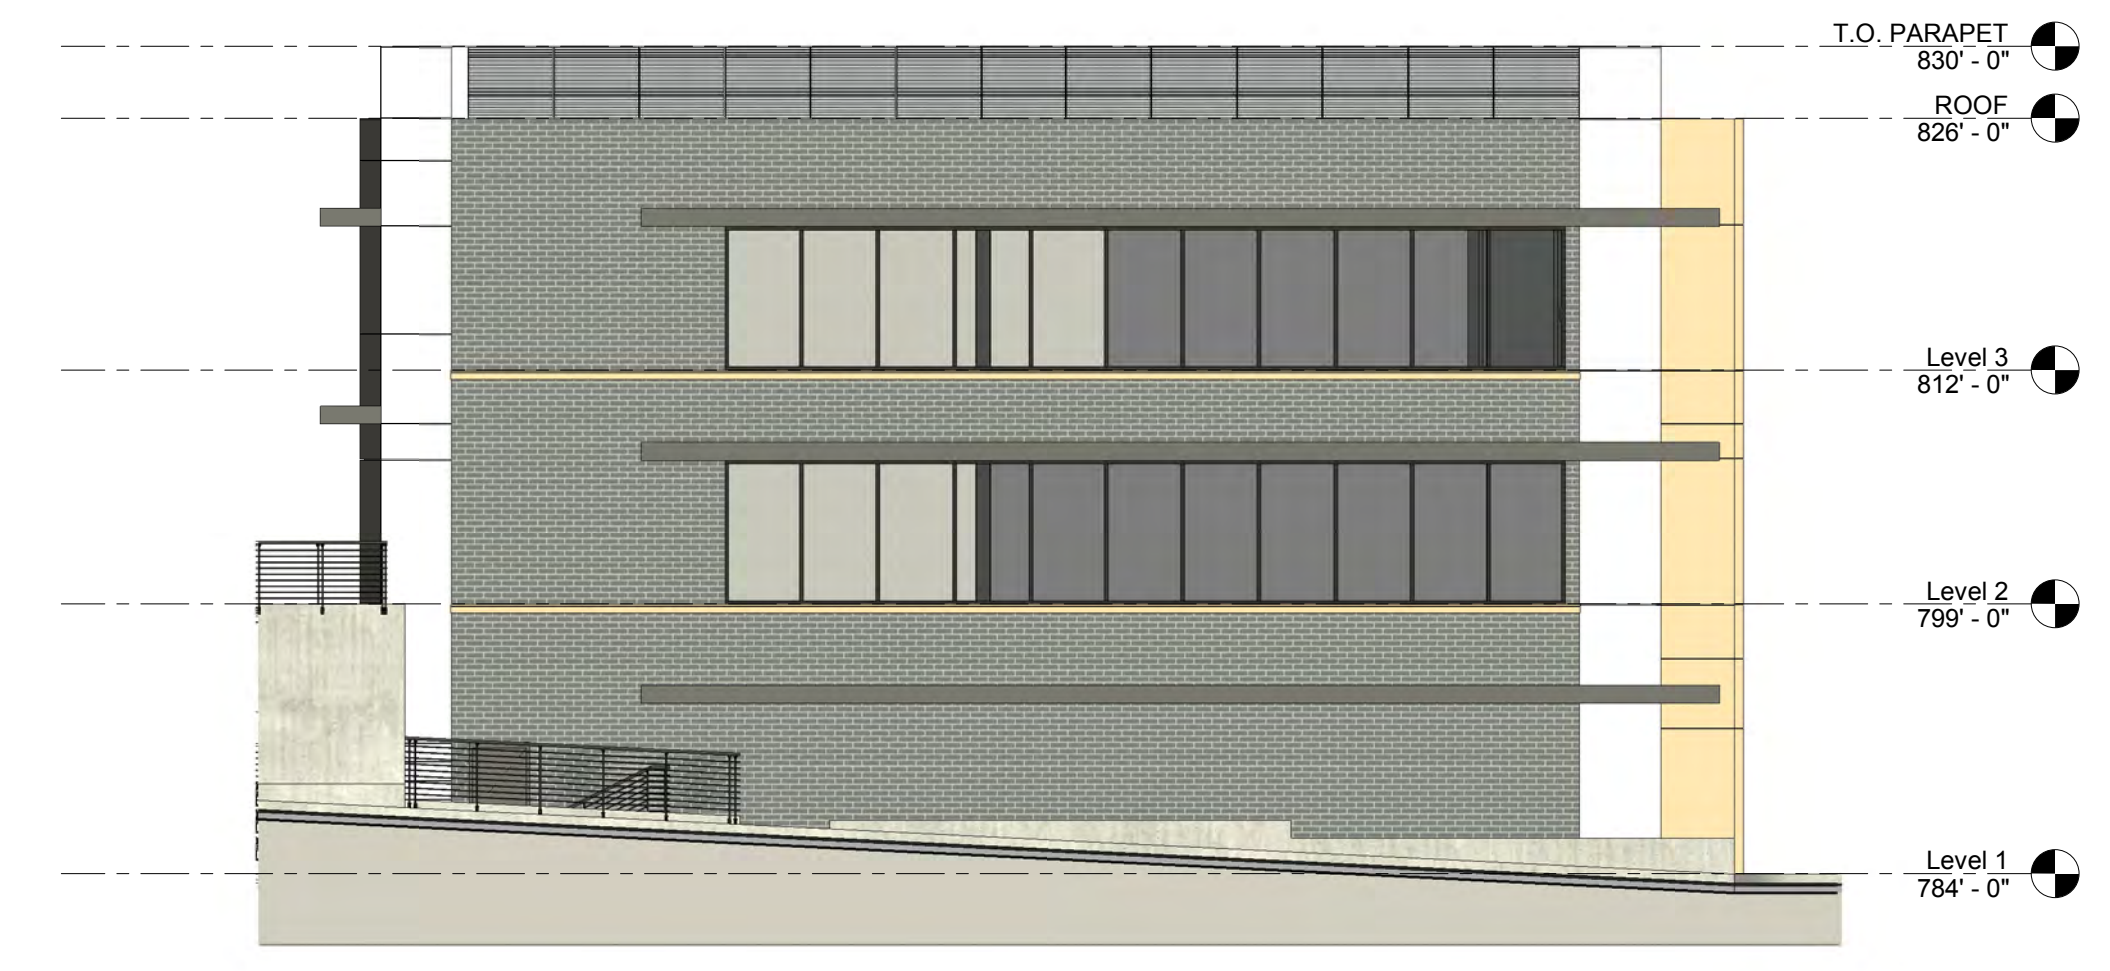

3 SOUTH
A2.01 SCALE: 3/32" = 1'-0"



4 WEST
A2.01 SCALE: 3/32" = 1'-0"