


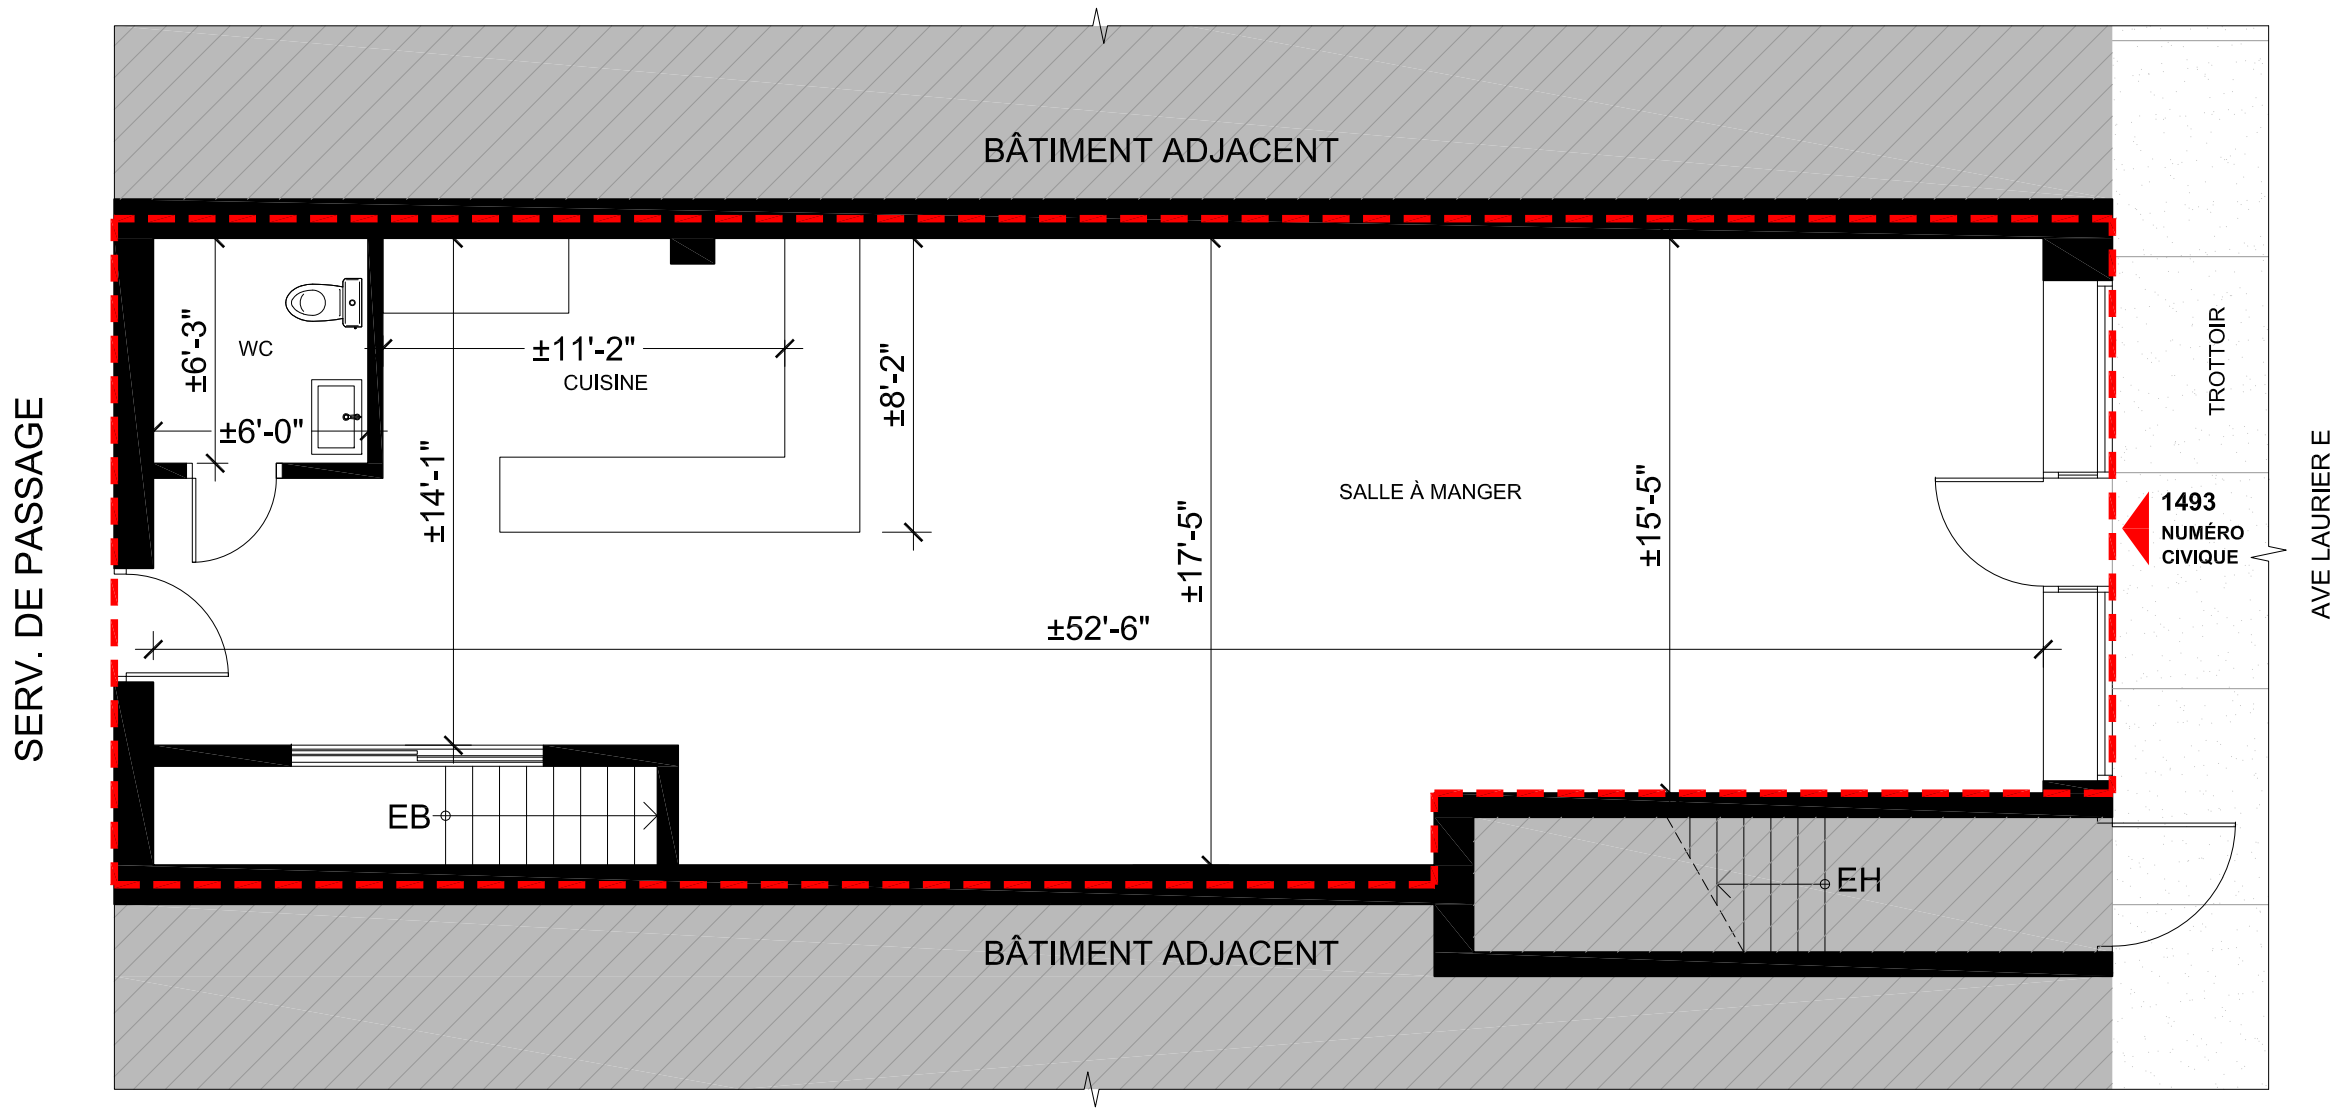

PLAN DE LOCATION- R.D.C
SCALE / ÉCHELLE: 3/16" = 1'-0"

