



To Let / For Sale

3 Chatham Place, Reading RG1 3AR

- Retail unit to let / for sale with vacant possession
- Situated in a substantial regeneration site comprising:
 1. 11,500 sq ft of retail/leisure space
 2. Close by: 590 parking spaces in multi-story car park (Q-Park, Chatham Place)
 3. 909 high end apartments in the neighbouring developments of Chatham Place and Emporium House
- GUIDE PRICE: Offers in excess of £295,000
- Subject to vacant possession
- Neighbouring retailers include Hotpod Yoga and Stevensons School wear

Ground floor sales	1,324 sq ft
Rent/Guide Price	£25,500 p.a. / £295,000
Service charge y/e 26	£4,970.12 p.a.
Buildings insurance	included in s/c above
Rates Payable	£8,959 p.a.

For more information please contact Hicks Baker

T: 0118 959 6144 E: retail@hicksbaker.co.uk W: hicksbaker.co.uk



USE

Class E

LEASE

A new FRI lease is available direct from the Landlord on terms to be agreed

LONG LEASEHOLD

The long lease is for sale, expiring in 2255, on a peppercorn ground rent

RATEABLE VALUE

£22,500. 2026 List.

EPC

C rating. Expires January 2032.

VAT


VAT is payable.

Fiona Brownfoot

Retail and Leisure

E: f.brownfoot@hicksbaker.co.uk

T: +44 (0)118 959 6144 Option 1

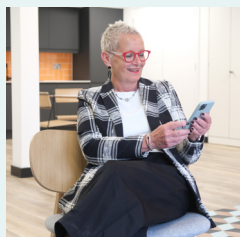

Date of publication: July 2026



Transaction



Management




Advice

Lease code

You should be aware that the Code of Practice on Commercial Leases in England and Wales strongly recommends you seek professional advice from a qualified surveyor, solicitor or licensed conveyancer before agreeing or signing a business tenancy agreement. The code is available through professional institutions and trade associations or through the [website here](#).

Misrepresentations Act 1967

Hicks Baker for themselves and for the vendors or lessors of this property, whose agents they are give, notice that: 1. The particulars are set out as a general outline only for the guidance of intended purchasers or lessees and do not constitute nor constitute part of an offer or contract. 2. All descriptions, dimensions, reference to condition and necessary permissions for use of occupation, and other details are given without responsibility and any intending purchasers or tenants should not rely on them as statements or representations of fact but must satisfy themselves by inspection or otherwise as to the correctness of each of them. 3. No person in the employment of Hicks Baker has any authority to make or give any representation or warranty whatsoever in relation to this property. Unless otherwise stated the terms exclude VAT.

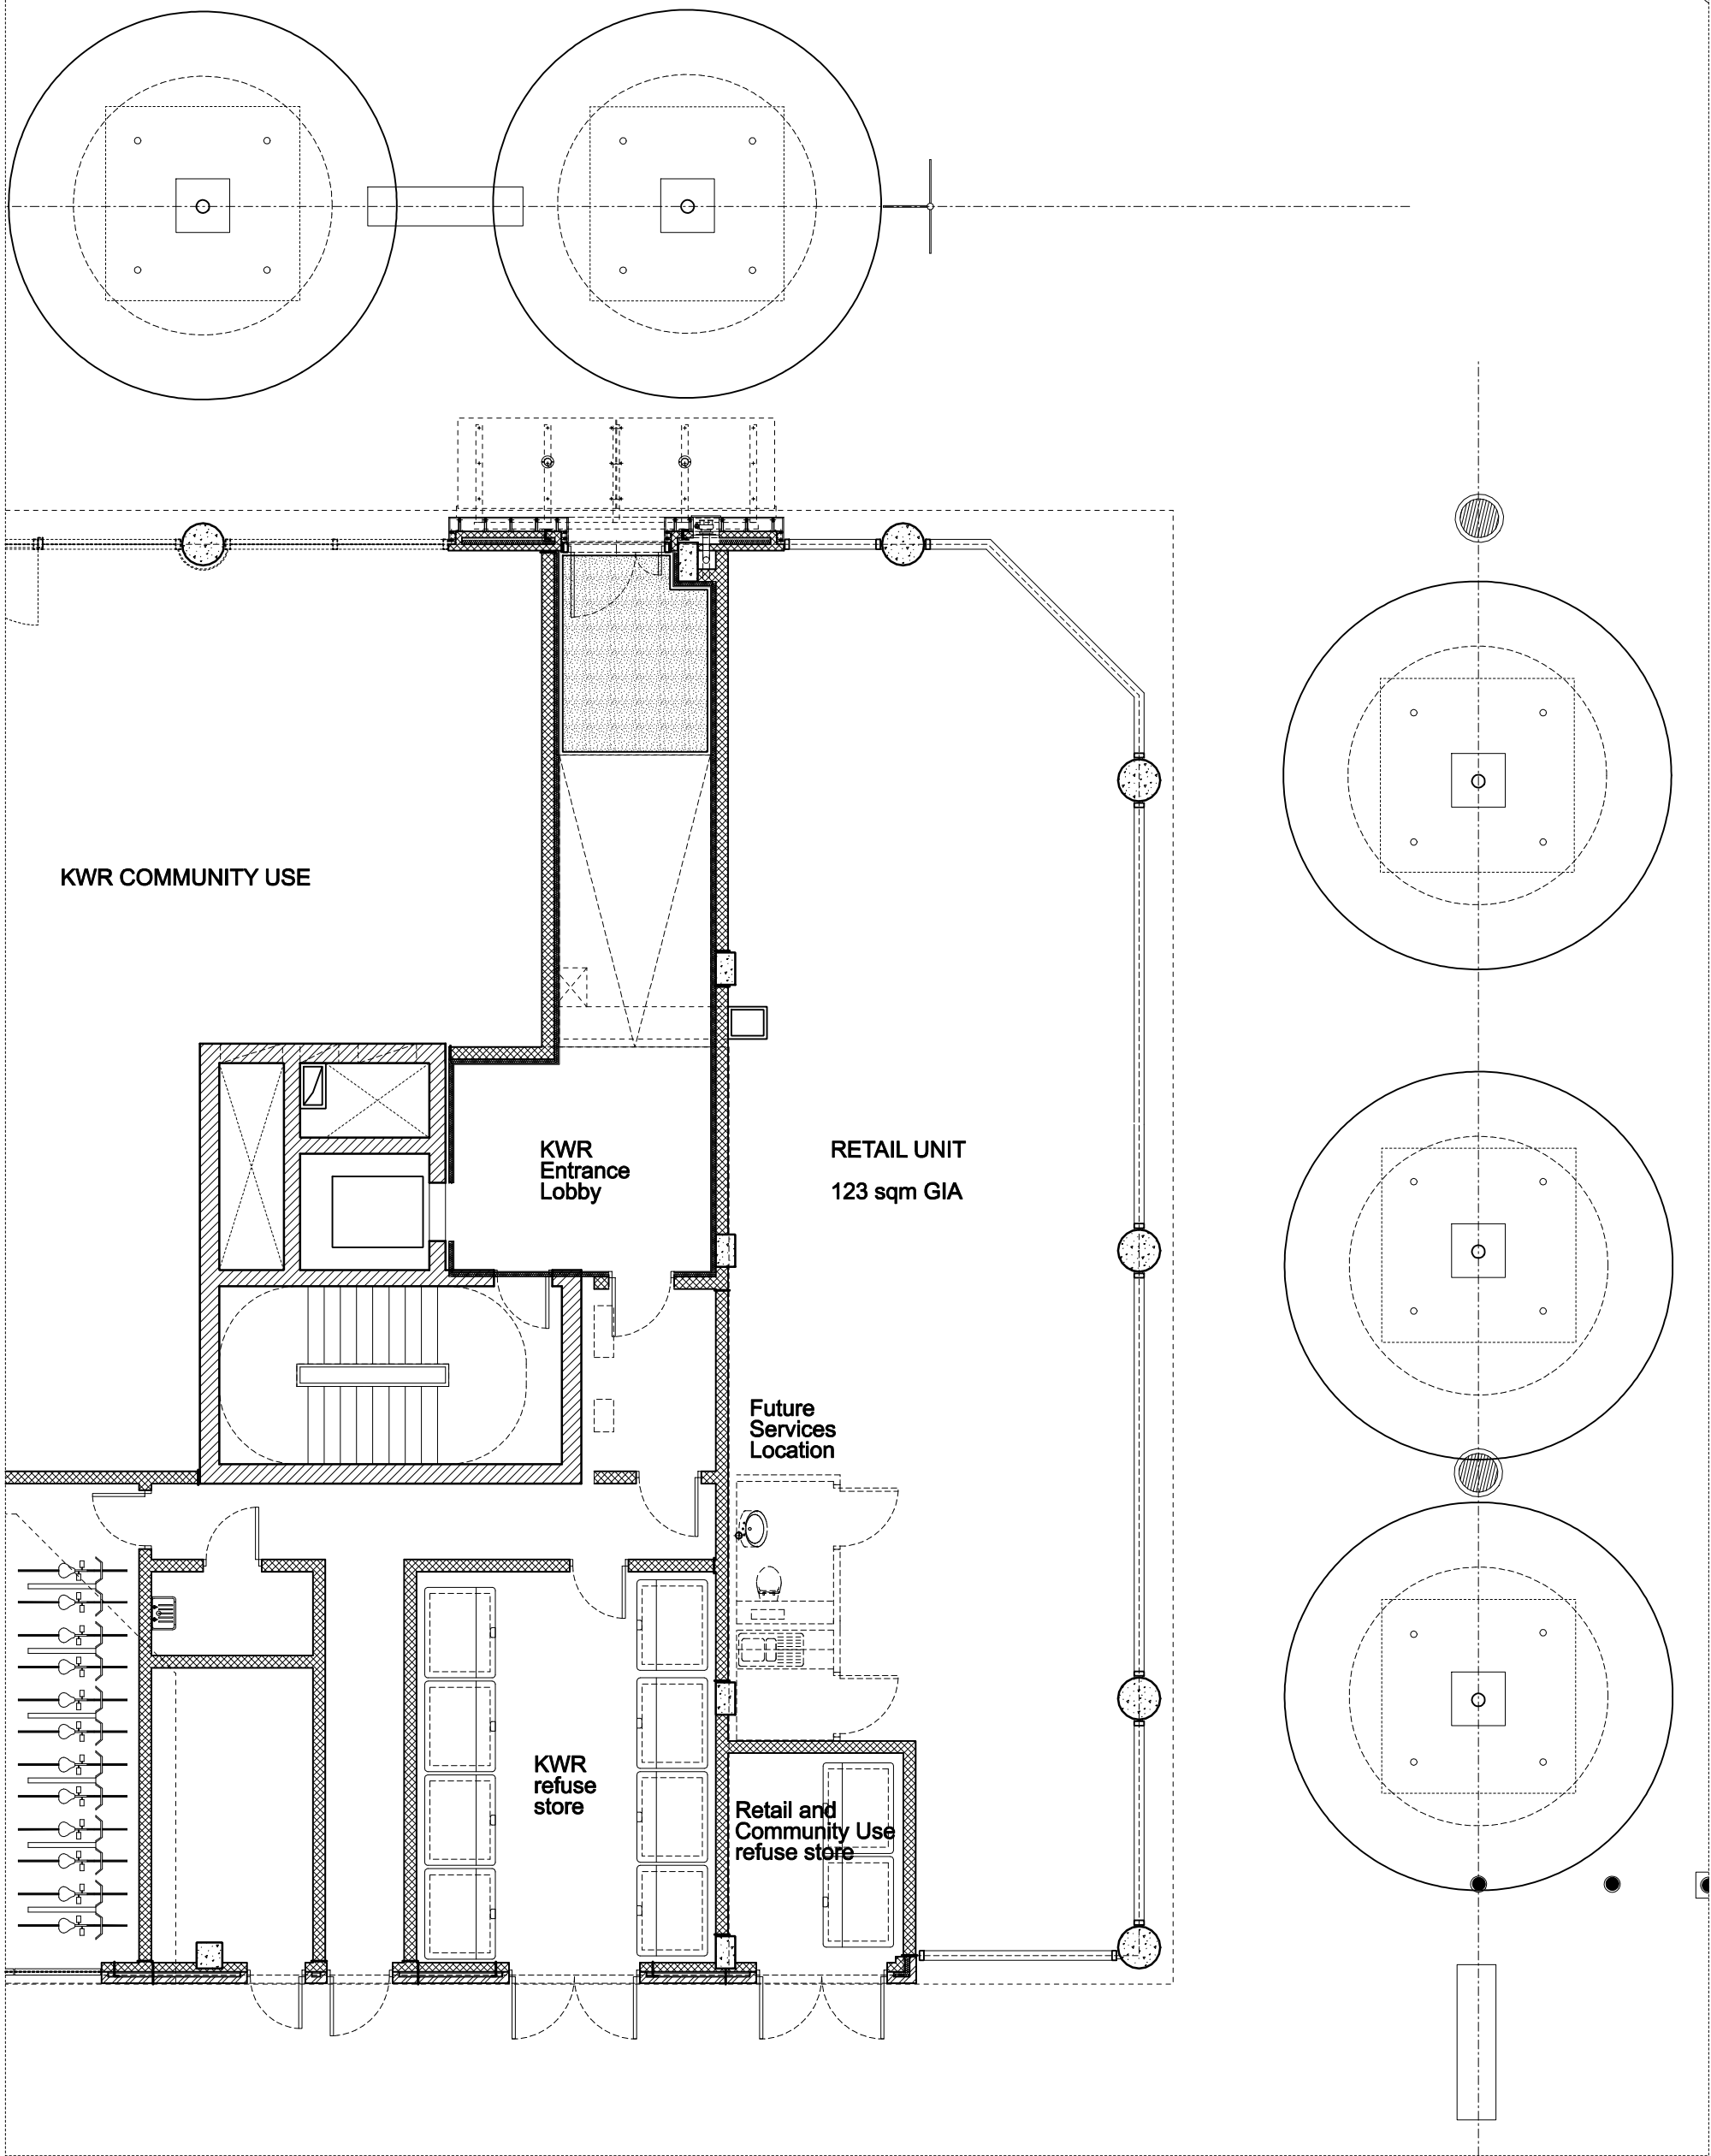

KEY WORKER BUILDING GROUND FLOOR 1:100 scale

Cartwright Pickard Architects Ltd. 16 Regents Wharf All Saints Street London N1 9RL Tel: 020 7837 7023 Fax: 020 7837 7192 Email: mail@cartwrightpickard.com	Notes: Unless indicated, this drawing is for information only. Do not scale, use figured dimensions only. All dimensions to be checked on site Dwg original size: A3	Revisions:				Project: Key Worker Residential Building, Chatham Place, Reading Dwg Title: Retail Unit Plan Scale: 1:100 @ A3 Date: 09.04.08 Drwg. No: 264 ASK 434 Rev: -
		Date:	Rev:	Note:	Checked	
FOR INFORMATION PURPOSES ONLY						

