
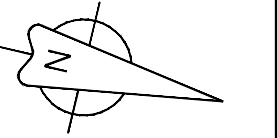



This drawing and the design concepts represented as instruments of service are the sole property of Viox & Viox, Inc. and may not be used, reproduced, or copied for any purpose without the prior written authorization of Viox & Viox, Inc.

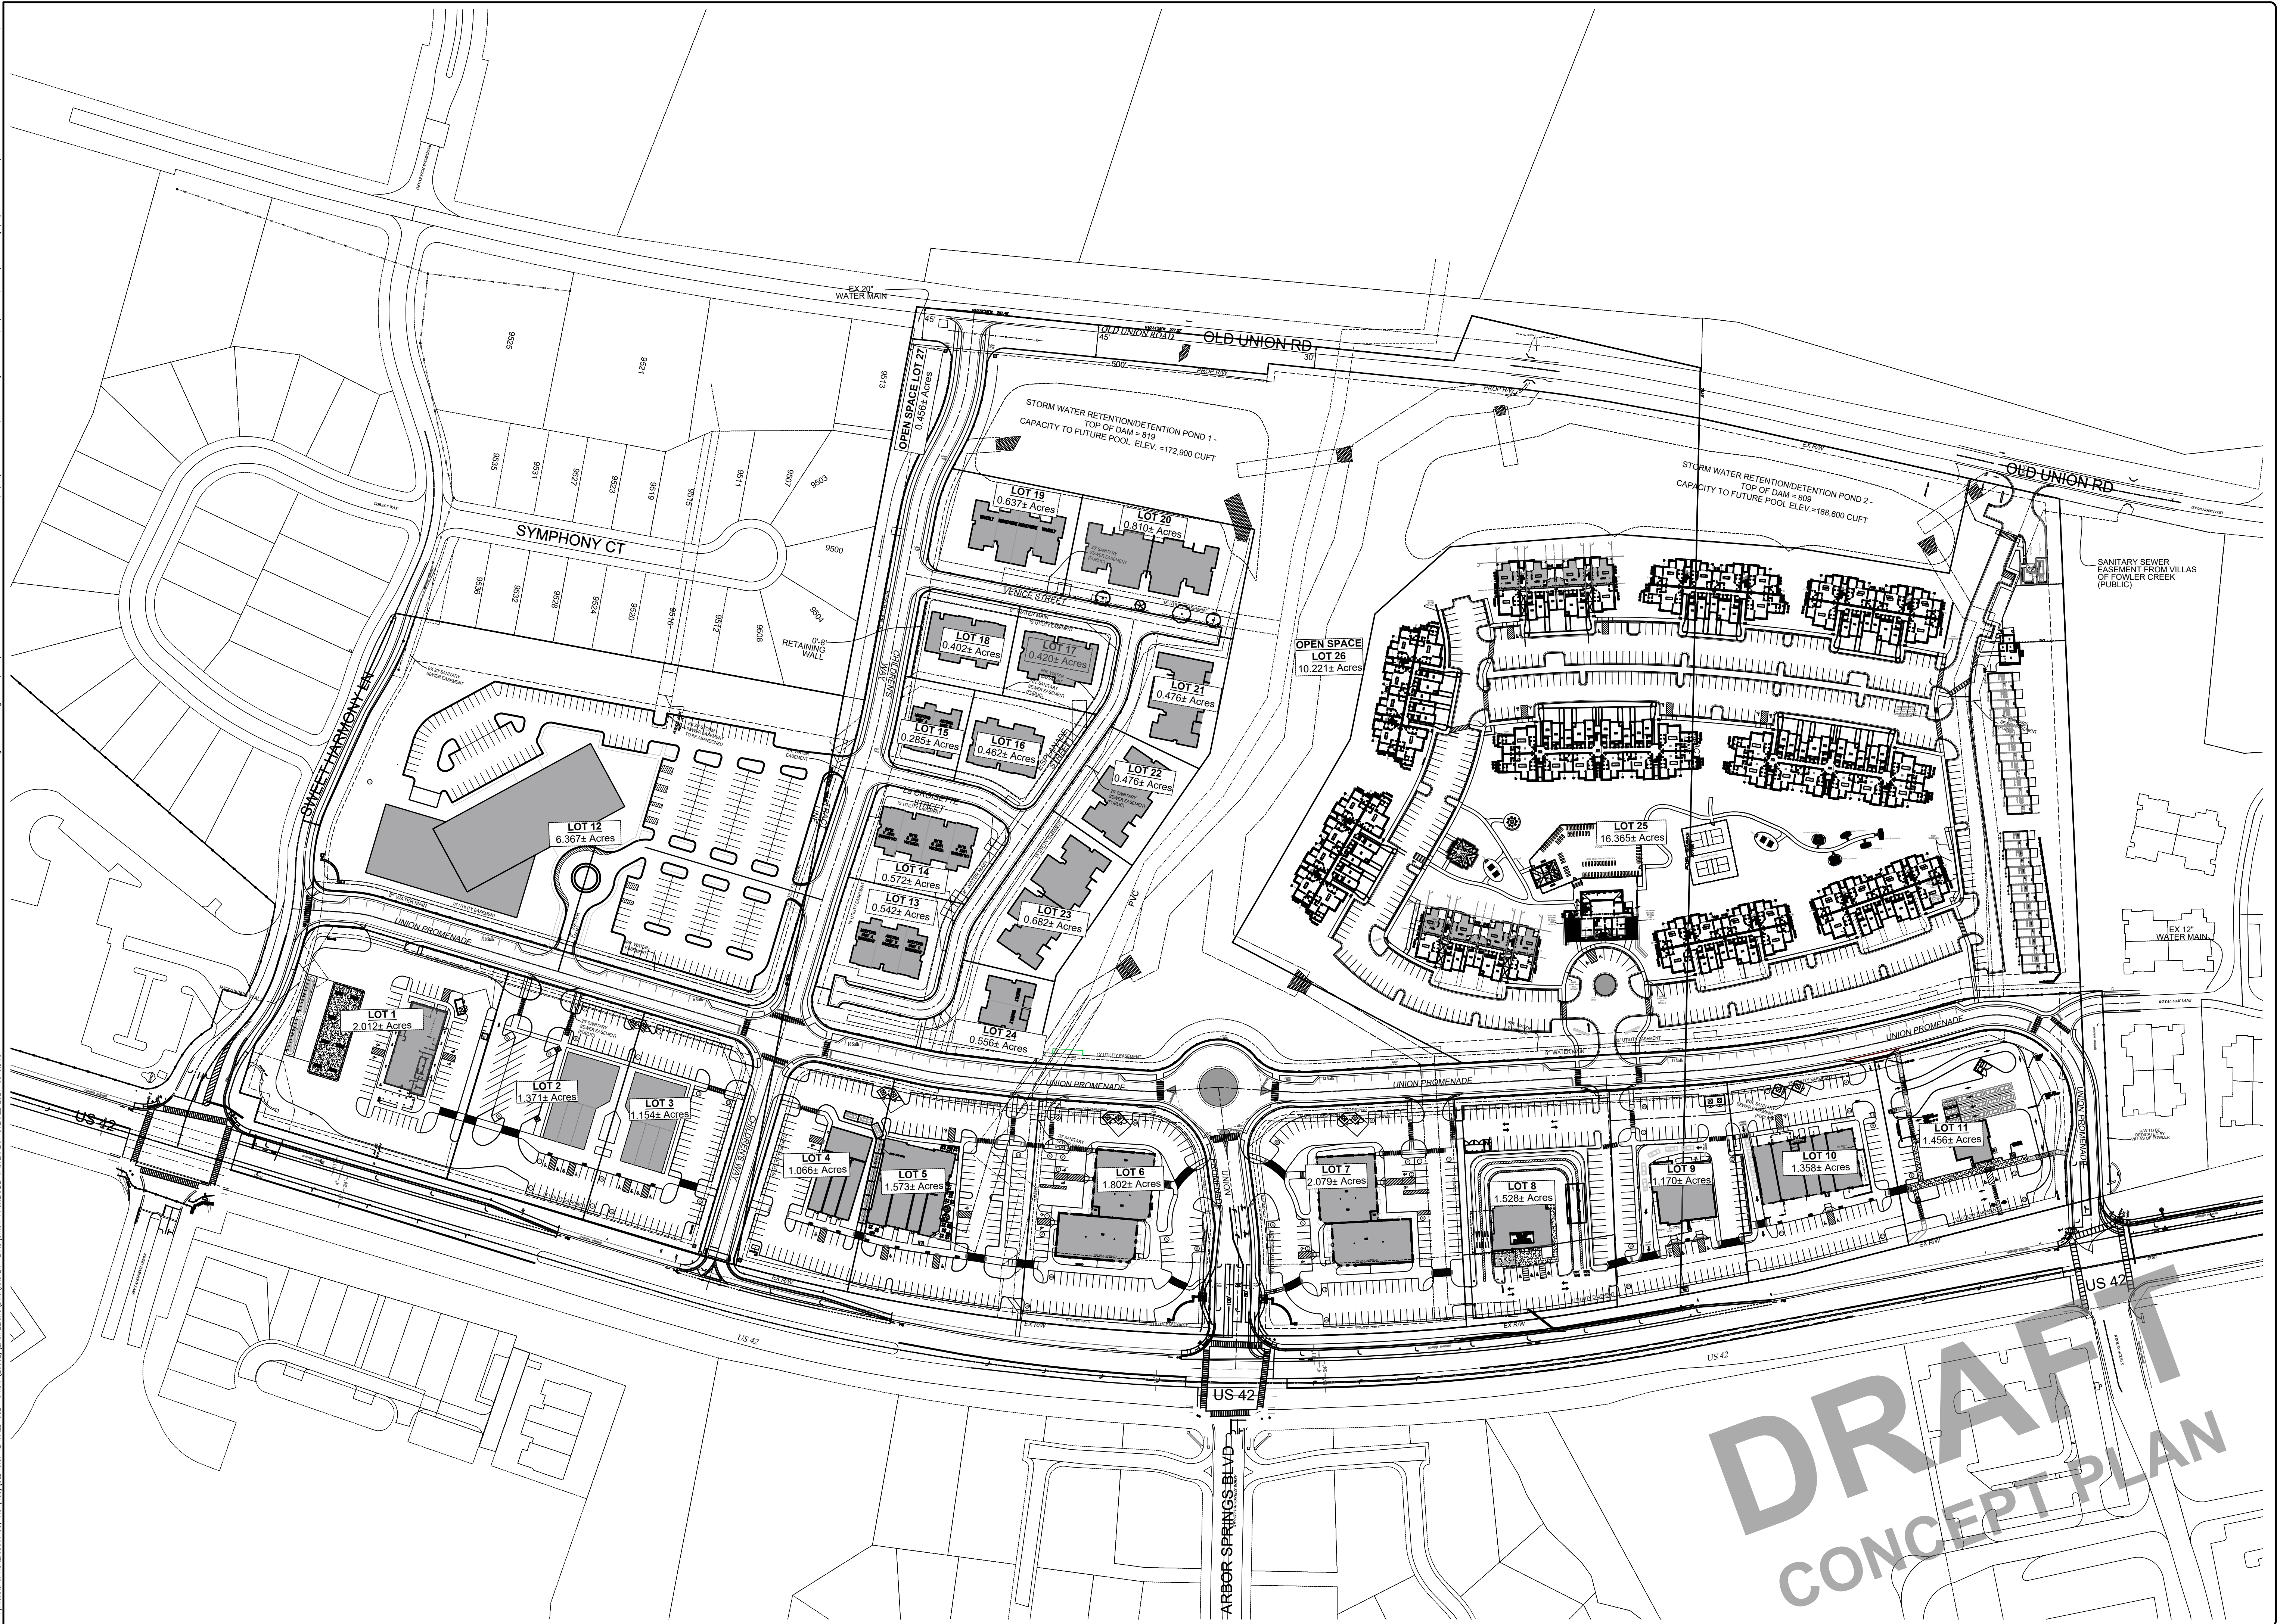

0 100 150  
SCALE: 1" = 100'  
© 2024 VIOX & VIOX, INC.

Revision	Date	By	CHK.

**VIOX & VIOX**  
Civil Engineers, Surveyors, and Landscape Architects  
466 Erlanger Road • Erlanger, Kentucky 41018  
402 Lila Avenue • Millford, Ohio 45150  
Ph Erlanger (859) 727-3293 • Ph Millford (513) 576-1000  
www.vioxinc.com

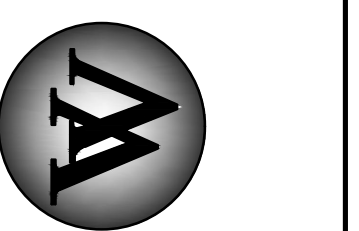

**UNION PROMENADE  
CONCEPT PLAN DEVELOPMENT**  
U.S. HIGHWAY 42  
UNION, BOONE COUNTY, KENTUCKY  
OVERALL CONCEPTUAL PLAN EXHIBIT

Project No:	Checked:
Date: 5/16/2024	Ref:
Sheet:	
<b>EXHIBIT</b>	

**DRAFT**  
CONCEPT PLAN