



JAA ARCHITECTURE INC.

2716 ST. JOHNS AVE.
JACKSONVILLE FL. 32205
P: (904) 379-5108
E: JOHN@JAAARCHITECTURE.COM
LIC. AR92748

THIS DOCUMENT, ALONG WITH ASSOCIATED DOCUMENTS, IS AN INSTRUMENT OF DESIGNER'S SERVICE FOR THE EXCLUSIVE USE AT THE PROJECT TITLED HEREIN. INFORMATION DERIVED FROM THIS DOCUMENT, AND/OR ASSOCIATED DOCUMENTS, MAY NOT BE USED FOR OTHER WORK(S) OR PROJECT(S) WITHOUT THE EXPRESS WRITTEN PERMISSION OF THE DESIGNER.

INTERIOR RENOVATION
HYPERION BREWERY
1744 N. MAIN STREET
JACKSONVILLE, FL 32206

| REVISIONS | | |
|-----------|------|-------------|
| # | DATE | DESCRIPTION |
| 1 | | |
| 2 | | |
| 3 | | |
| 4 | | |
| 5 | | |
| 6 | | |
| 7 | | |




DATE: 11.18.2016

PRJCT #: 16-130

SHEET

A3

PERMIT SET

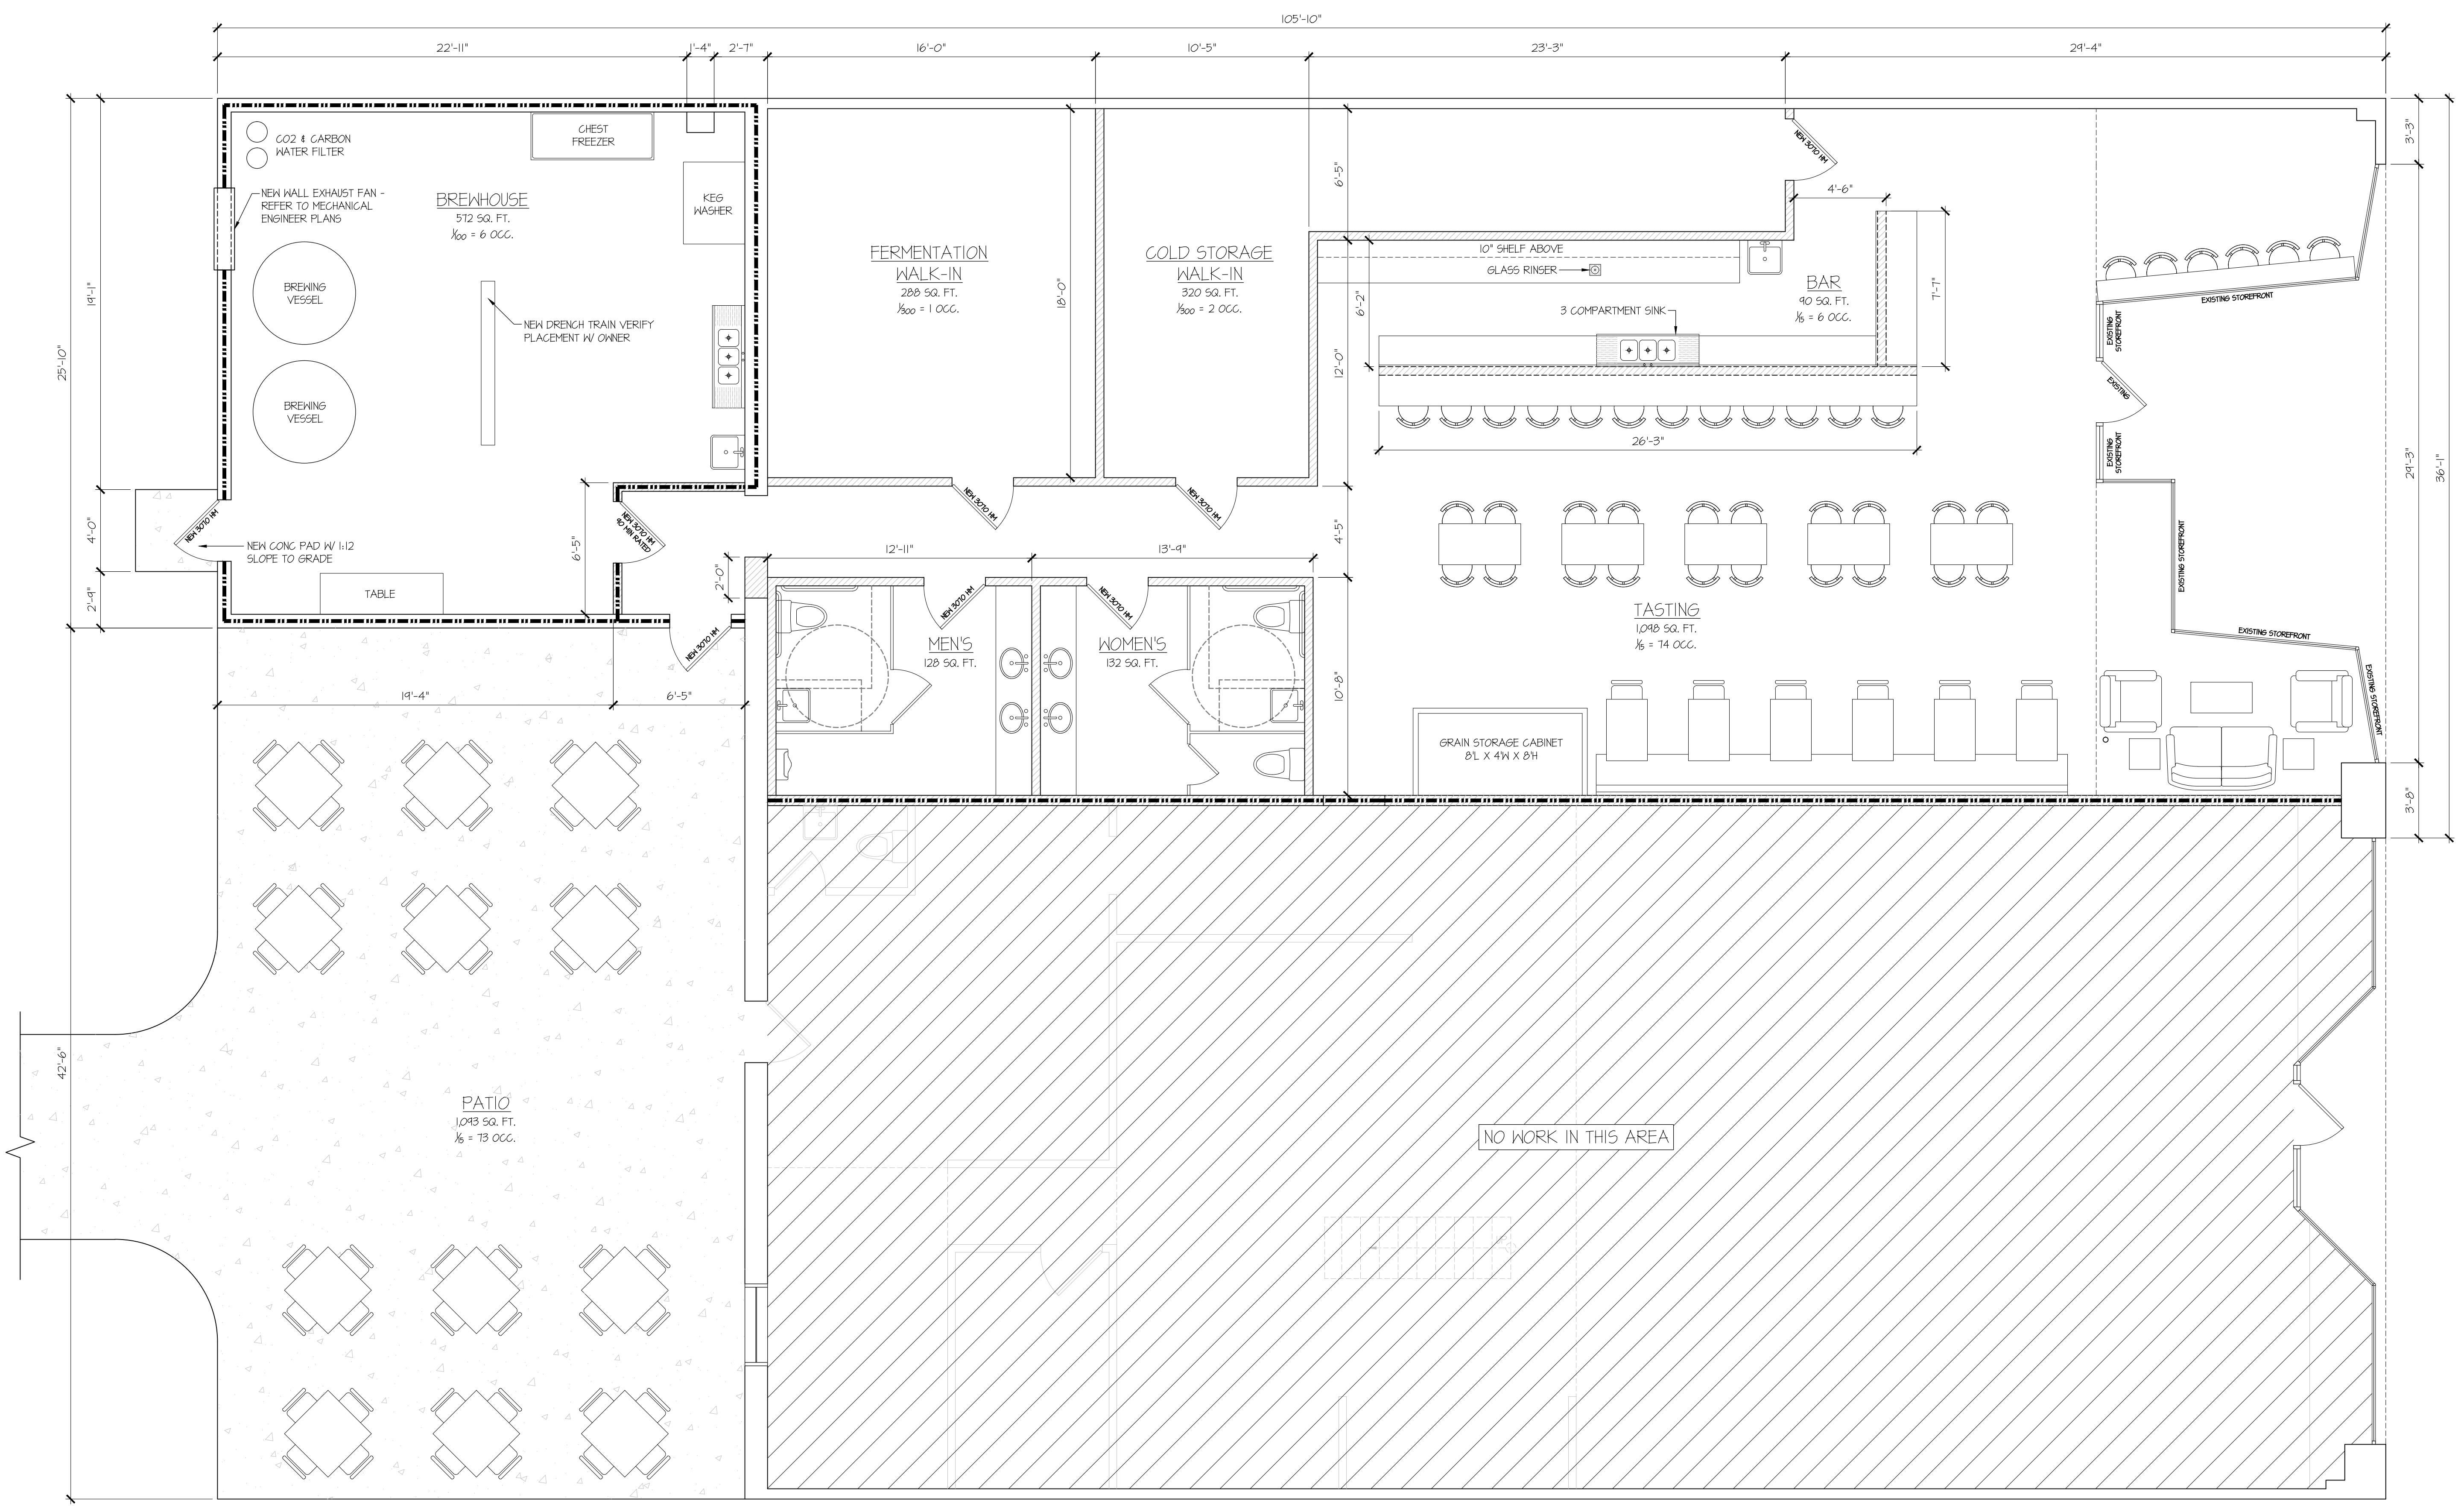

PARTITION LEGEND

| | |
|--|--------------------------------|
| | EXISTING WALL TO BE DEMOLISHED |
| | EXISTING WALL TO REMAIN |
| | EXISTING 2 HR WALL TO REMAIN |
| | NEW MTL STUD WALL |
| | NEW 2 HR UL-419 MTL STUD WALL |
| | NEW MTL STUD HALF WALL |

1
A3
NEW FLOOR PLAN
1/4" = 1'-0"